
PLANNING

Downtown Knoxville Design Overlay District Certificate of Appropriateness Name of Applicant:


100 Main Street Knoxville, Tennessee 37902 Date Filed: 9 4 2014 Applic	Chitect Engineer Other Hetropolitan Planning Commission Cation accepted by: File Number: 9-13-14-9T Date: 9/17/2014 File Number: 9-13-14-9T PROJECT ARCHITECT/ENGINEER PLEASE PRINT John Sanders
Street Address: 516. W. Jackson Ave Parcel Identification Number(s): 094EJ009	Company: Sanders Pace Architecture Address: 514 West Jackson Avenue City: Knoxville State: TN Zip: 37902 Telephone: 865.329.0316
PROPERTY OWNER PLEASE PRINT Name: David Ewan	Fax:
Company: Old City Properties Address: 411 South Gay Street Suite A City: Knoxville State: TN Zip: 37902 Telephone: 865.544.7003 Fax: E-mail: david@kiwicpa.com	PROJECT CONTRACTOR PLEASE PRINT Name: Company: Address: City: Telephone:
ACCOMPANYING MATERIALS Please see the reverse side of this form for a list of information required as part of this application.	Fax:E-mail:
PROJECT INFORMATION LEVEL 1: \$50 Minor Alteration of an Existing Building/Structure Sign LEVEL 2: \$100 Major Alteration of an Existing Building/Structure Addition to an Existing Building/Structure LEVEL 3: \$250	PROJECT CONTACT All application-related correspondence should be directed to: PLEASE PRINT Name: Daniel Jones Company: Sanders Pace Architecture Address: 514 West Jackson Avenue City: Knoxville State: TN Zip: 37902 Telephone: 865.329.0316 Fax: diamage Connections and accompany to the content of the
☐ Construction of New Building/Structure	E-mail: djones@sanderspace.com

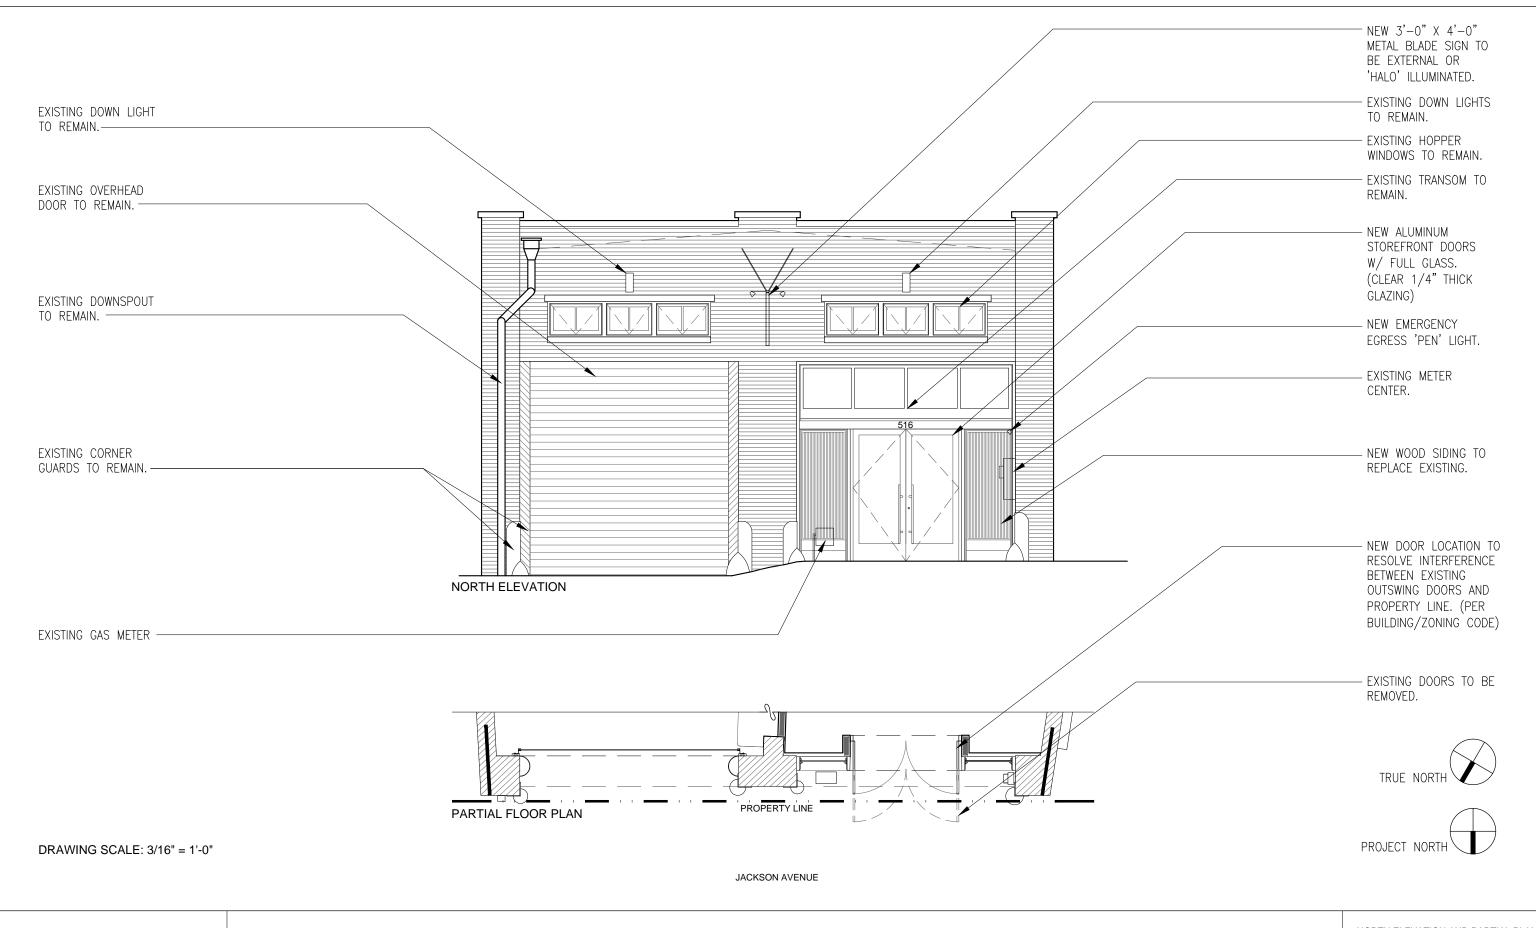

SANDERS PACE ARCHITECTURE 514 W. JACKSON AVE. KNOXVILLE, TENNESSEE 37902 T 865.329.0316 | F 865.546.2348 NEW ENTRY DOORS FOR: KNOX WHISKEY WORKS 516 W. JACKSON AVE KNOXVILLE, TENNESSEE 37902 SPA PROJECT #: 1357

DATE: 09/ 03/ 2014

NORTH ELEVATION AND PARTIAL PLAN SK.001

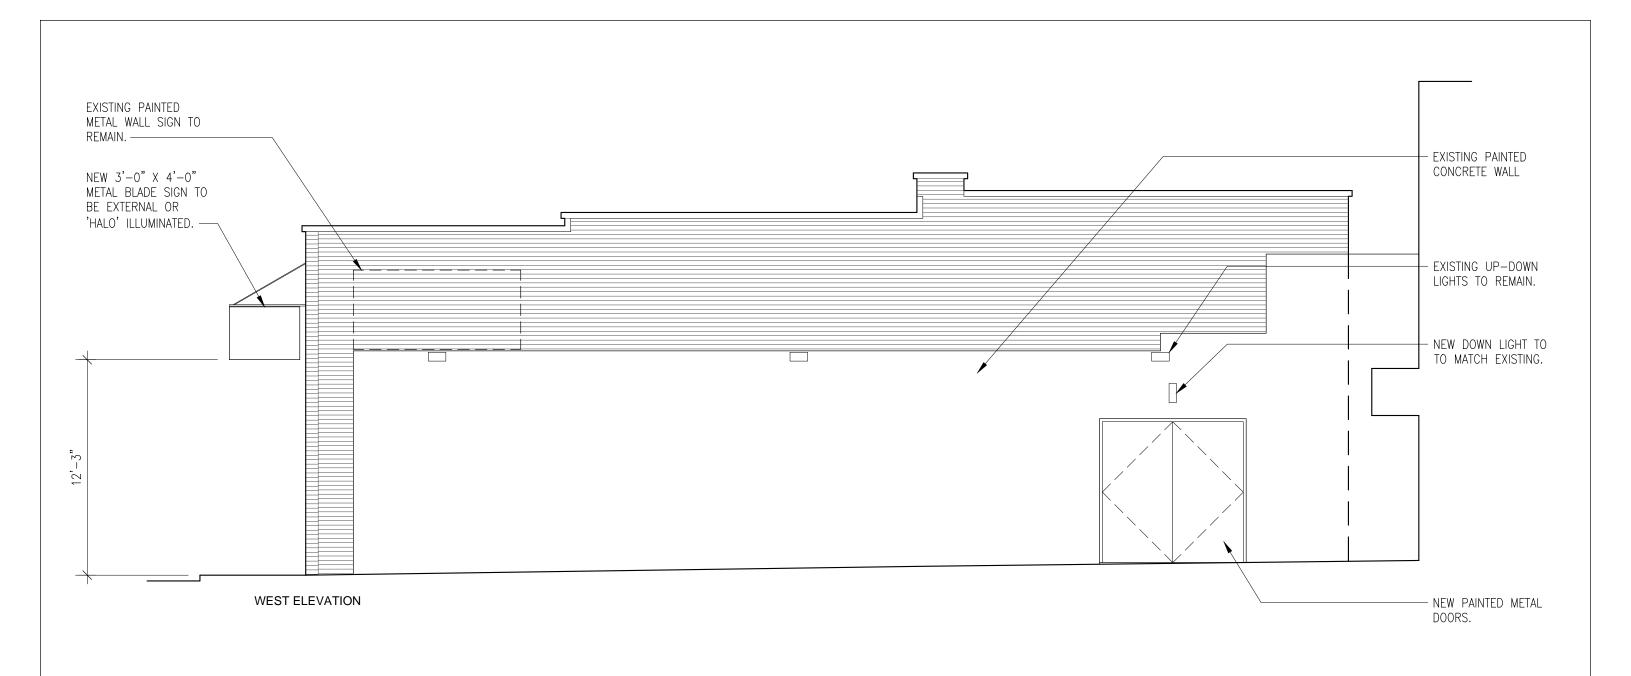

DRAWING SCALE: 3/16" = 1'-0"

SANDERS PACE ARCHITECTURE 514 W. JACKSON AVE. KNOXVILLE, TENNESSEE 37902 T 865.329.0316 | F 865.546.2348 NEW ENTRY DOORS FOR: KNOX WHISKEY WORKS 516 W. JACKSON AVE

KNOXVILLE, TENNESSEE 37902 **SP**A PROJECT #: **1357**



