


Downtown Knoxville Design Overlay District Certificate of Appropriateness

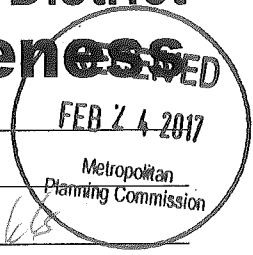

Name of Applicant: Clinch River Brewing, LLC


Owner Contractor Architect Engineer Other

Date Filed: 02.23.2017 Application accepted by: Mike Reynolds

Fee Amount: \$50.00 Review Date: 3/15/17 File Number: 3-A-17-DT

PRE-APPLICATION CONFERENCE		Date Completed:
<p style="text-align: center;">PROPERTY INFORMATION</p> <p>Building or Project Name: <u>Clinch River Brewing</u></p> <hr/> <p>Street Address: <u>531 S. Gay Street, Unit 100</u></p> <p>Parcel Identification Number(s): _____</p> <hr/> <p style="text-align: center;">PROPERTY OWNER</p> <p>PLEASE PRINT Name: <u>Carey 'Brien' Shirey and Lisa Shirey</u></p> <p>Company: <u>Clinch River Brewing, LLC</u></p> <p>Address: <u>PO Box 1527</u></p> <p>City: <u>Norris</u> State: <u>TN</u> Zip: <u>37728</u></p> <p>Telephone: <u>859.421.3850/859.421.3851</u></p> <p>Fax: _____</p> <p>E-mail: <u>clinchriverbrewing@gmail.com</u></p> <hr/> <p style="text-align: center;">ACCOMPANYING MATERIALS</p> <p>Please see the reverse side of this form for a list of information required as part of this application.</p>	<p style="text-align: center;">PROJECT ARCHITECT/ENGINEER</p> <p>PLEASE PRINT Name: _____</p> <p>Company: _____</p> <p>Address: _____</p> <p>City: _____ State: _____ Zip: _____</p> <p>Telephone: _____</p> <p>Fax: _____</p> <p>E-mail: _____</p> <hr/> <p style="text-align: center;">PROJECT CONTRACTOR</p> <p>PLEASE PRINT Name: <u>William R. Spates</u></p> <p>Company: <u>Tactical Contracting Services International, Inc.</u></p> <p>Address: <u>867 Burgess Smith Road</u></p> <p>City: <u>Sadieville</u> State: <u>KY</u> Zip: <u>40370</u></p> <p>Telephone: <u>502.857.4200</u></p> <p>Fax: <u>502.857.4201</u></p> <p>E-mail: <u>b.spates@tacticalcontracting.com</u></p>	
FOR OFFICE USE ONLY		PROJECT CONTACT
<p style="text-align: center;">PROJECT INFORMATION</p> <p>LEVEL 1: \$50 <input checked="" type="checkbox"/> Minor Alteration of an Existing Building/Structure <input type="checkbox"/> Sign</p> <p>LEVEL 2: \$100 <input type="checkbox"/> Major Alteration of an Existing Building/Structure <input type="checkbox"/> Addition to an Existing Building/Structure</p> <p>LEVEL 3: \$250 <input type="checkbox"/> Construction of New Building/Structure</p>		<p>All application-related correspondence should be directed to:</p> <p>PLEASE PRINT Name: <u>Brien/Lisa Shirey</u></p> <p>Company: <u>Clinch River Brewing, LLC</u></p> <p>Address: <u>PO Box 1527</u></p> <p>City: <u>Norris</u> State: <u>TN</u> Zip: <u>37728</u></p> <p>Telephone: <u>859.421.3850/859.421.3851</u></p> <p>Fax: _____</p> <p>E-mail: <u>clinchriverbrewing@gmail.com</u></p>

NOTE: Payment is due at time of application. Please make check payable to Knoxville Knox County Metropolitan Planning Commission.

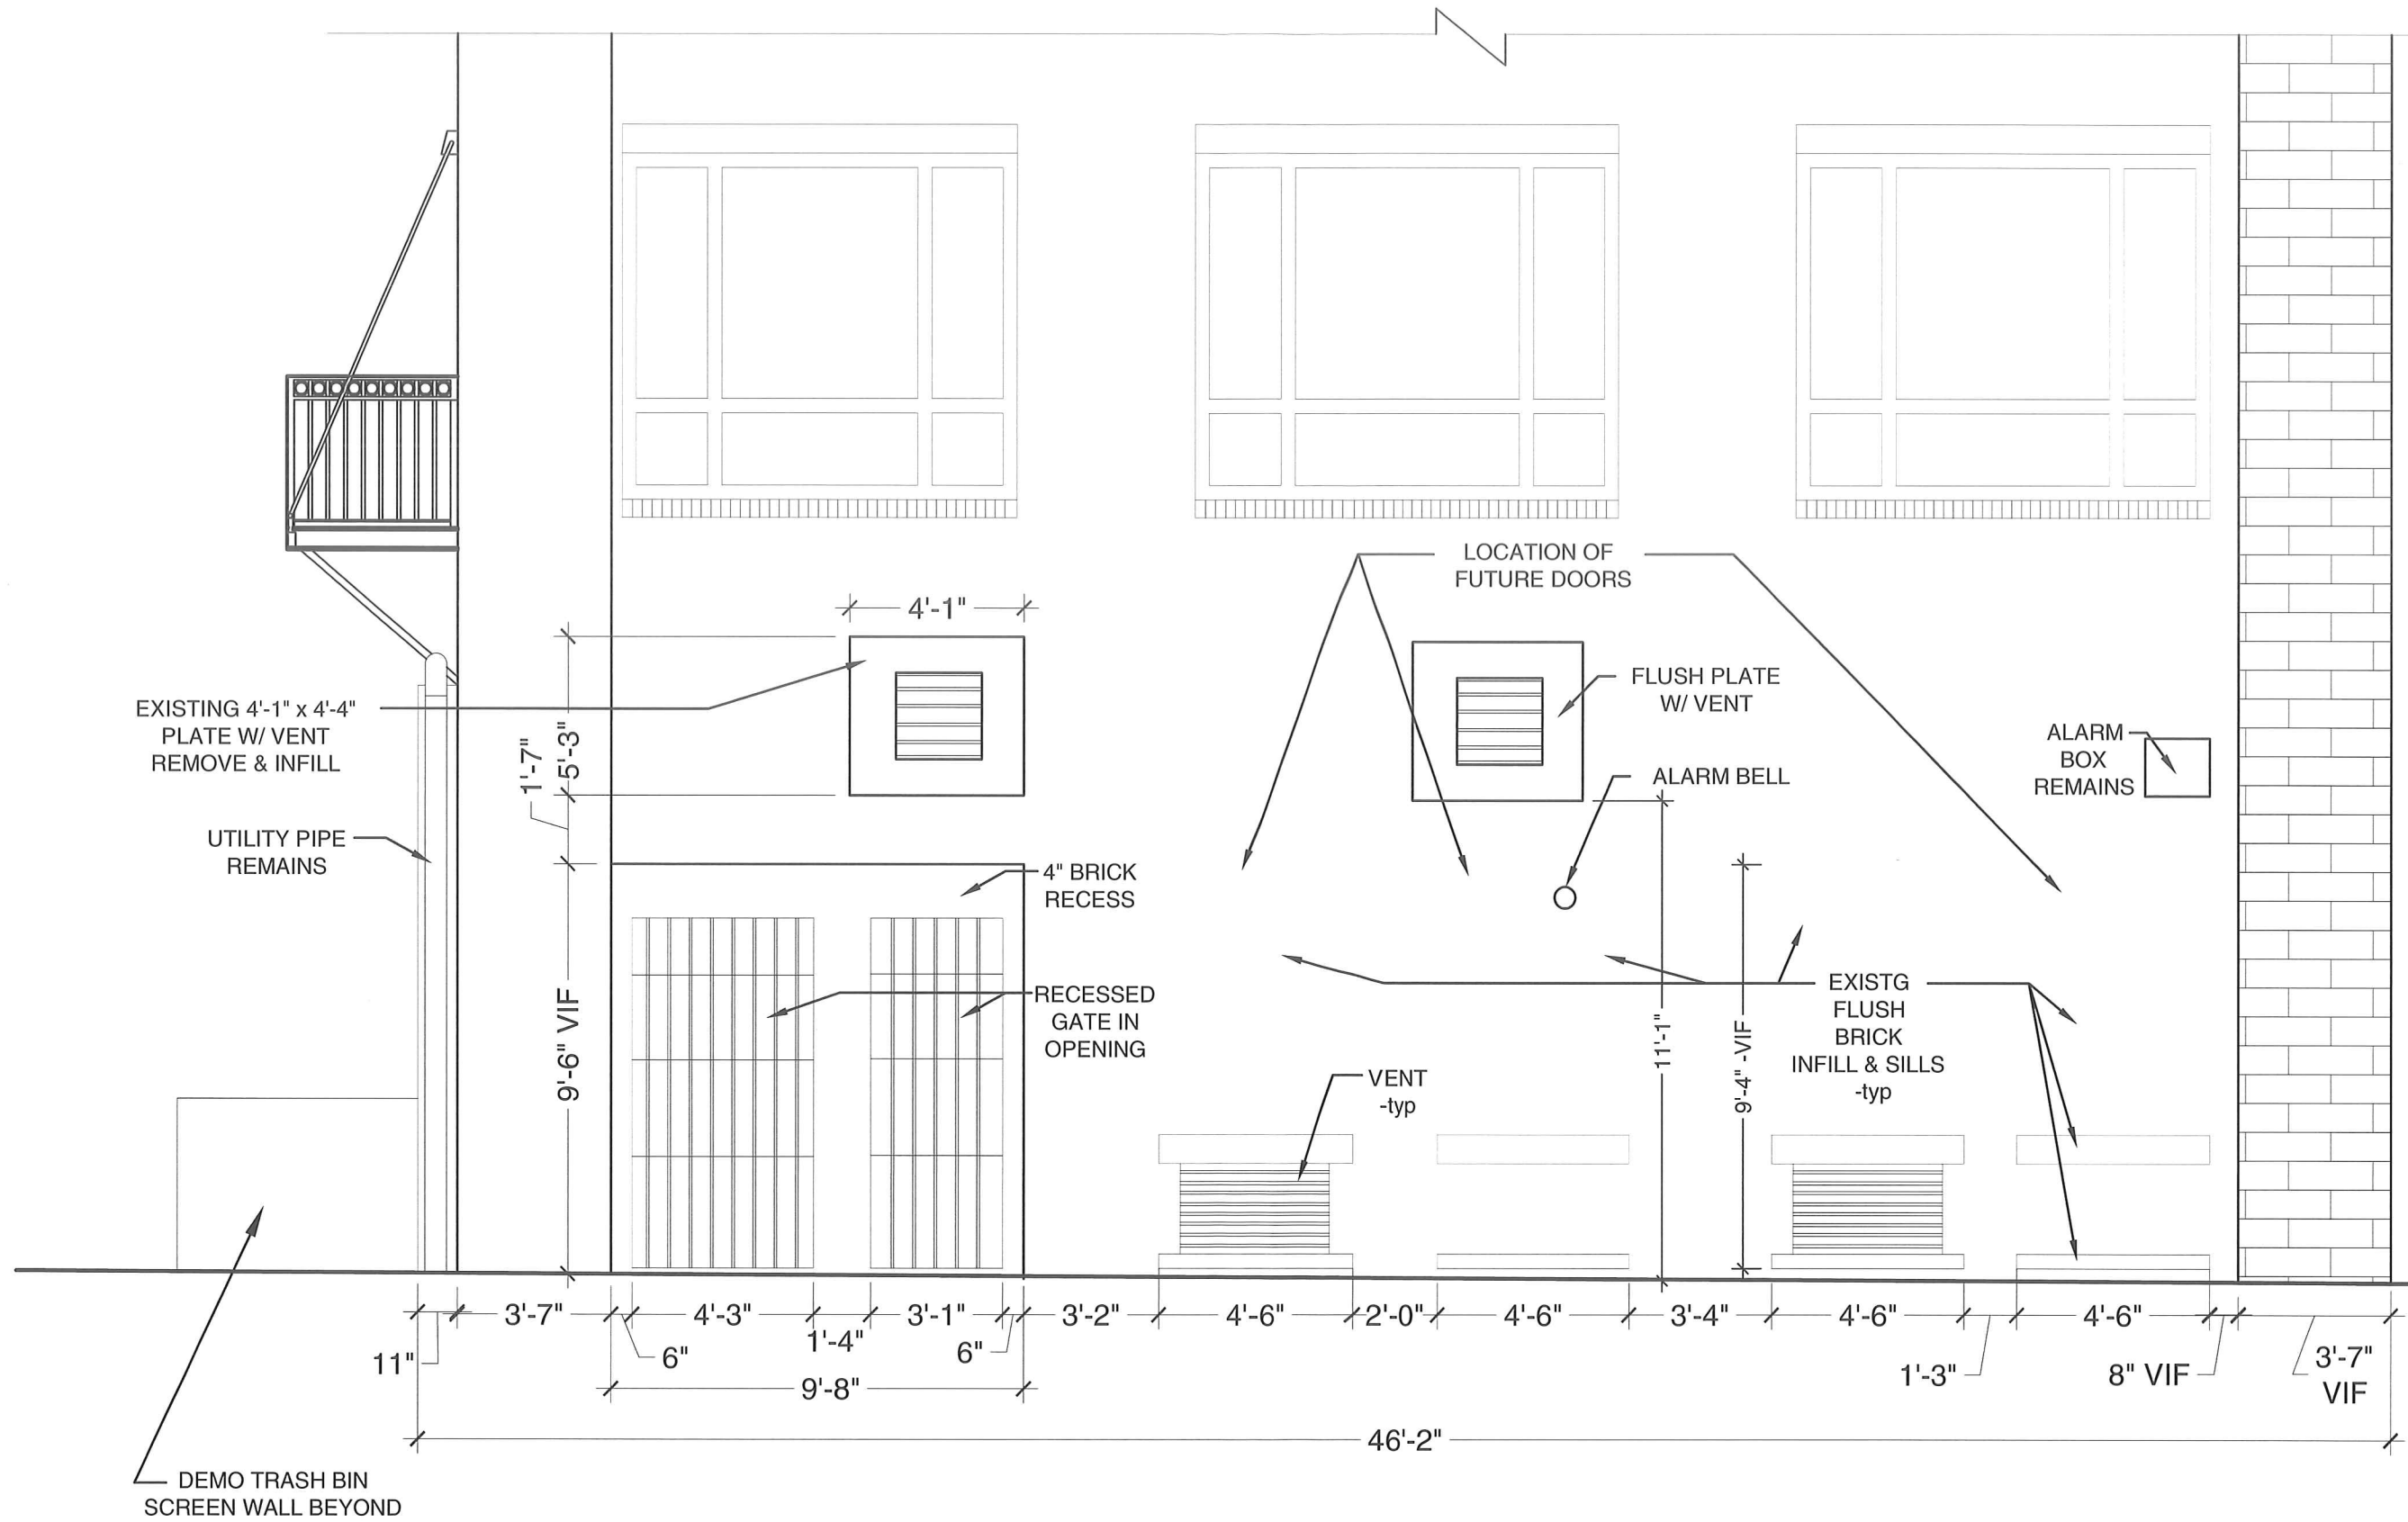

1
A3.4 WEST Elevation - EXISTING
SCALE: 1/4" = 1'-0"


Documents\Knoxville\A3.4\LOGO.jpg
CORP: (502) 857-4200 FAX: (502) 857-4201
867 BURGESS SMITH ROAD
SADIEVILLE, KY 40370

DATE: NOV 16, 2016	JOB NO. 1627 Clinch River
REVISION - DATE	1 - FEB 22, 2017
	2 - MAR 5, 2017
DOCUMENTS BY: <i>David Charles Clisset</i>	


DRAWING NAME: WEST Elevation - EXISTING	LOCATION: 531 S. GAY STREET KNOXVILLE, TENNESSEE
PROPRIETORS: CAREY BRIEN & LISA SHIREY	PROJECT NAME: CLINCH RIVER BREWING

SHEET NO.
A3.4

VENT SIZES

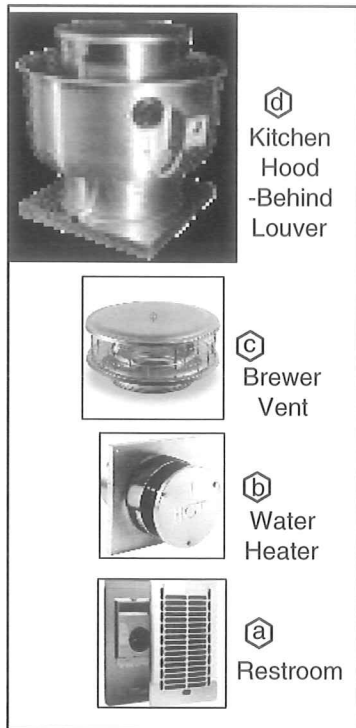

NEW KITCHEN HOOD EXHAUST SYSTEM
- EXTERIOR 36" SQ LOUVER TO BE FLUSH
MOUNT W/ PARTIALLY EXPOSED
ROUND 4" EXTENSION - HOOD TO BE
CENTRIFUGAL MOTOR W/ GREASE
CATCHER & COLLECTION BOX

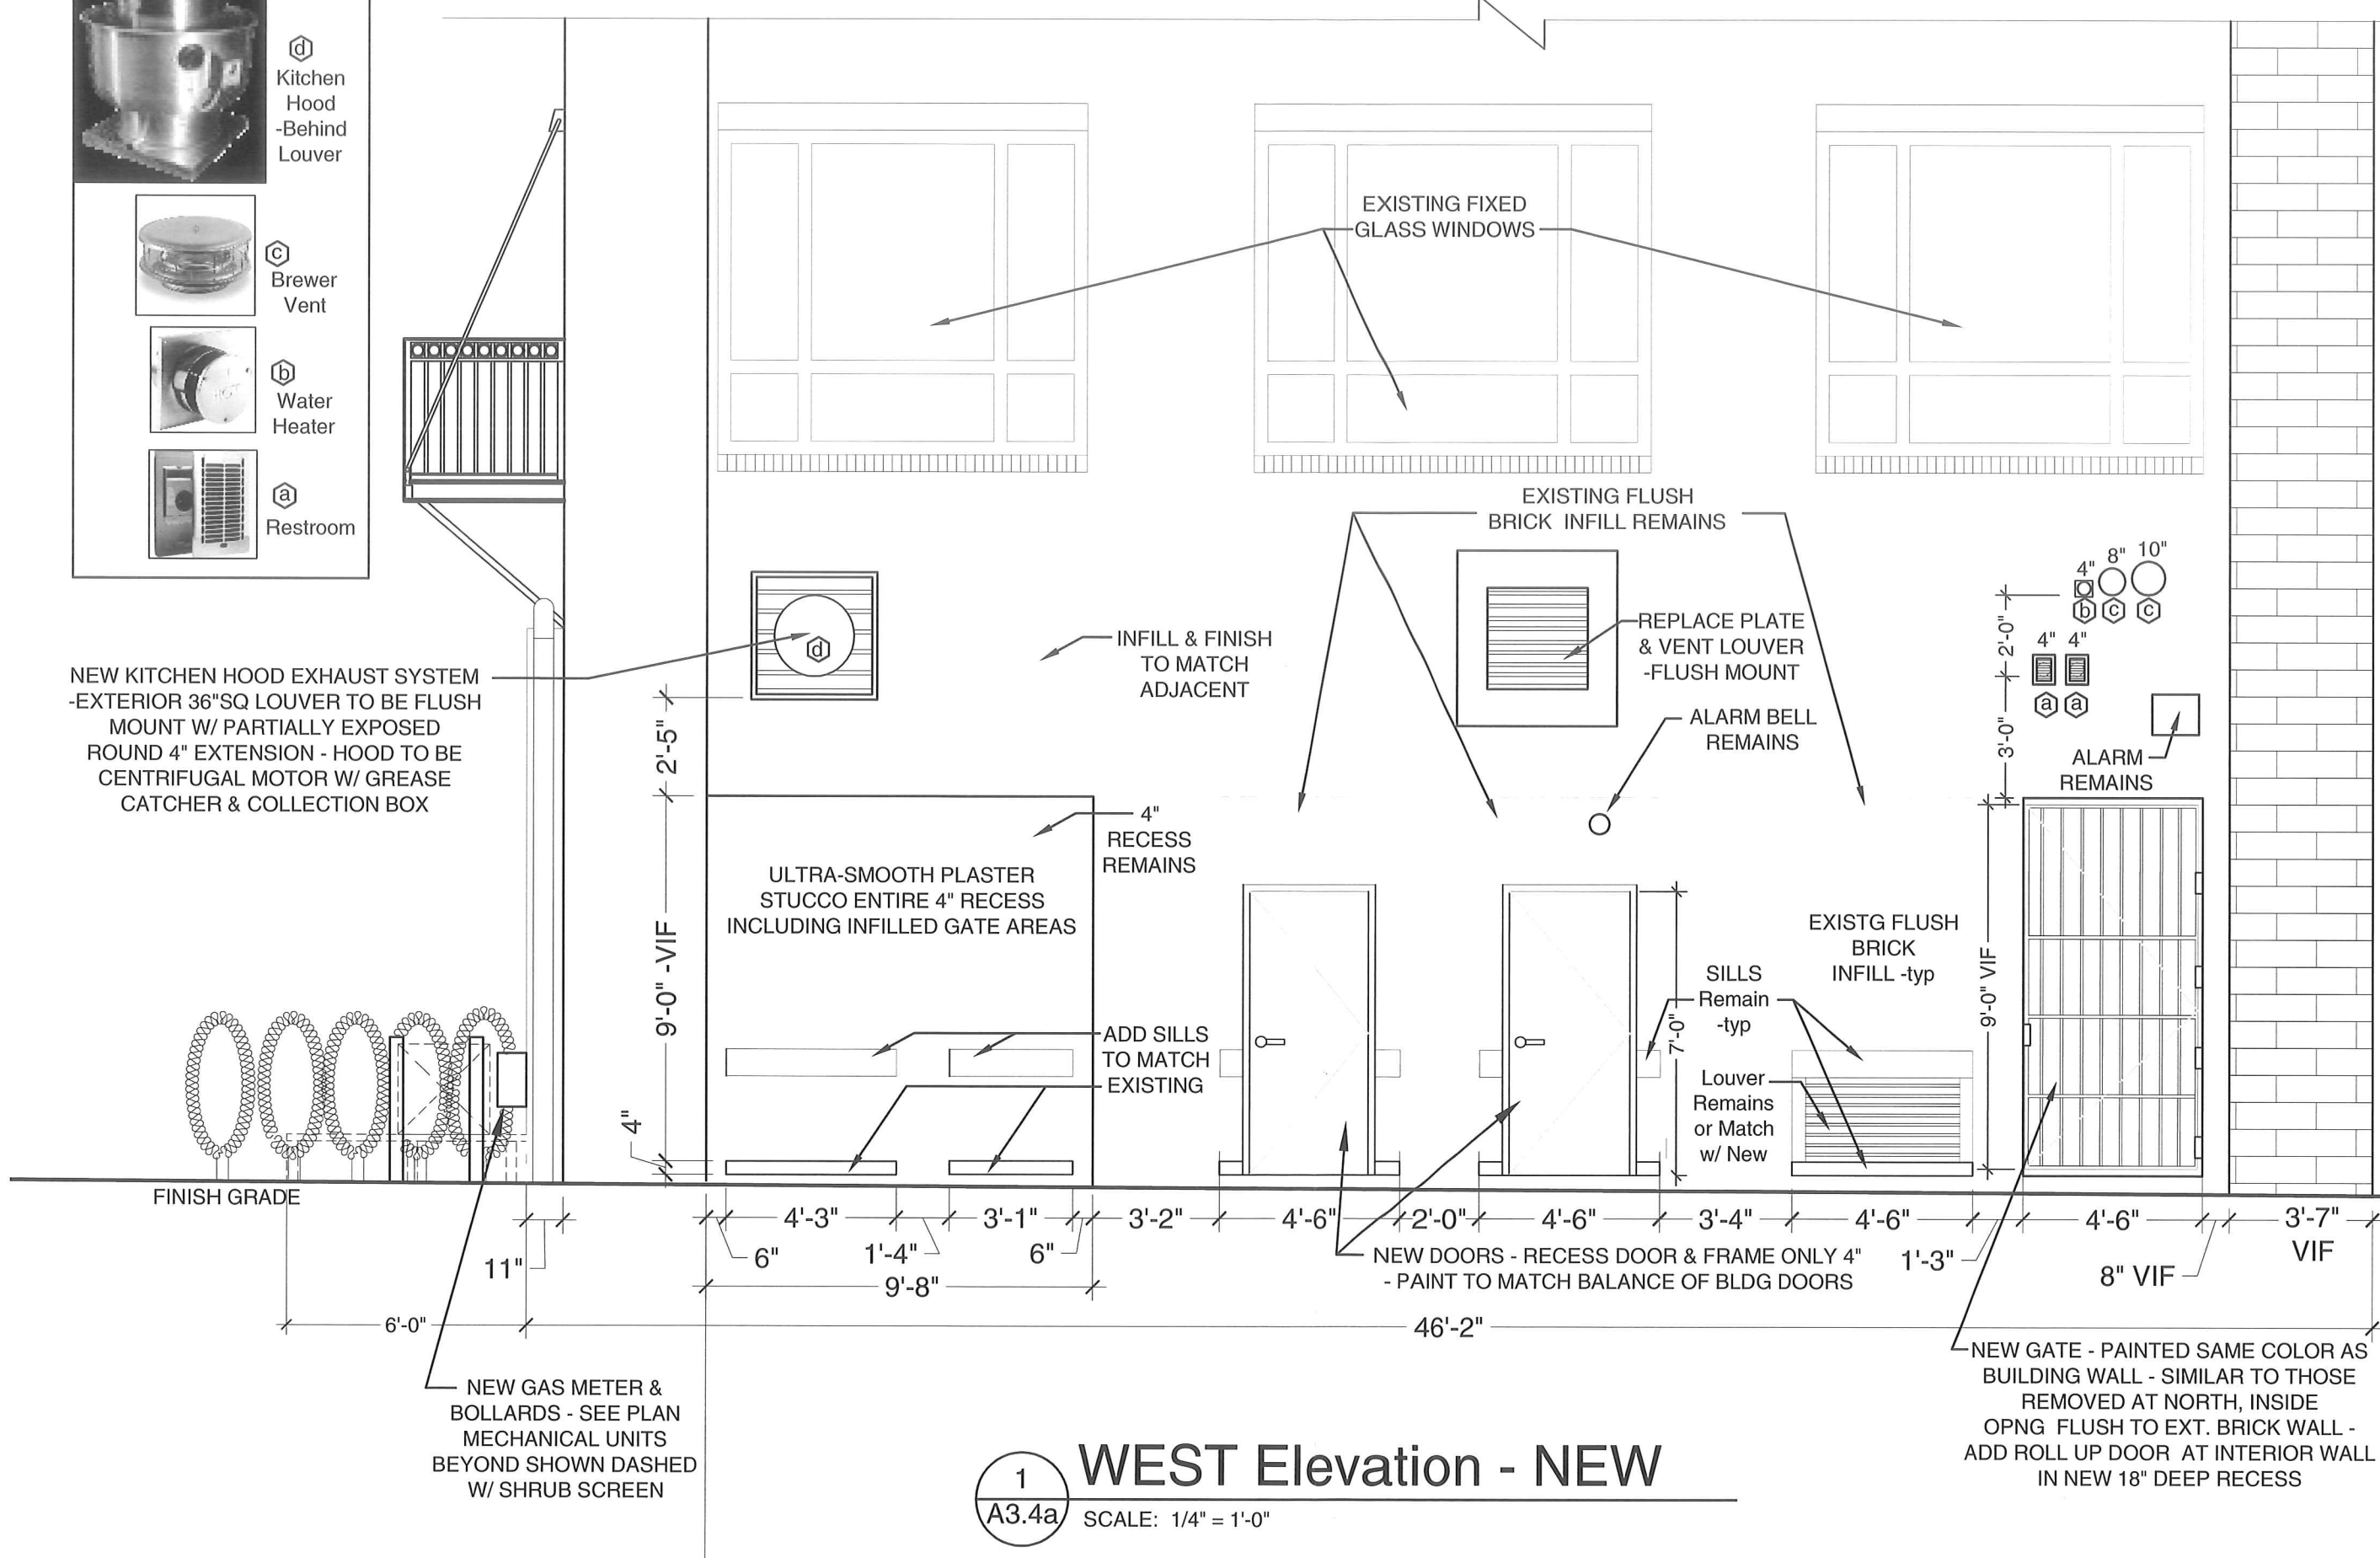

1 WEST Elevation - NEW
A3.4a SCALE: 1/4" = 1'-0"

Documents\Knoxville\Logo.jpg
CORP: (502) 857-4200 FAX: (502) 857-4201
867 BURGESS SMITH ROAD
SADIEVILLE, KY 40370

DATE: NOV 16, 2016	JOB NO. 1627 Clinch River
REVISION - DATE	1 - FEB 22, 2017
	2 - MAR 5, 2017
DOCUMENTS BY: David Charles Clisset	

DRAWING NAME: WEST Elevation - NEW	LOCATION: 531 S. GAY STREET KNOXVILLE, TENNESSEE
PROPRIETORS: CAREY BRIEN & LISA SHIREY	PROJECT NAME: CLINCH RIVER BREWING

SHEET NO.
A3.4a