

Downtown Knoxville Design Overlay District Certificate of Appropriateness

Name of Applicant: The Courtland Group LLC DBA The Crown and Goose


Owner Contractor Architect Engineer Other _____

Date Filed: 1/3/08 Application accepted by: Wallace

Fee Amount: \$30.00 Review Date: 1/4/07 File Number: 1-A-08-DT

PRE-APPLICATION CONFERENCE		Date Completed: _____
PROPERTY INFORMATION		PROJECT ARCHITECT/ENGINEER
Building or Project Name: <u>The Crown and Goose</u> Street Address: <u>123 S. Central St.</u> Tax Identification Number(s): <u>094EG-02001</u>		PLEASE PRINT Name: <u>Scott Osborn</u> Company: <u>R2R Studio LLC</u> Address: <u>2575 Willow Point Way #105</u> City: <u>Knoxville</u> State: <u>TN</u> Zip: <u>37932</u> Telephone: <u>865-769-8075</u> Fax: <u>865-769-8076</u> E-mail: <u>SOsborn@R2RStudio.com</u>
PROPERTY OWNER		PROJECT CONTRACTOR
PLEASE PRINT Name: <u>Jeffrey Nash</u> Company: <u>The Courtland Group LLC</u> Address: <u>1803 W. Clinch Ave</u> City: <u>Knoxville</u> State: <u>TN</u> Zip: <u>37916</u> Telephone: <u>865-524-2525</u> Fax: <u>865-544-0690</u> E-mail: <u>JNash@Courtlandgroup.com</u>		PLEASE PRINT Name: <u>Jim Hickman</u> Company: <u>Jim Hickman Construction</u> Address: <u>2422 Mineral Springs Ave</u> City: <u>Knoxville</u> State: <u>TN</u> Zip: <u>37917</u> Telephone: <u>865-546-1201</u> Fax: <u>865-546-1551</u> E-mail: <u>Jim@JimHickman.com</u>
ACCOMPANYING MATERIALS		PROJECT CONTACT
Please see the reverse side of this form for a list of information required as part of this application.		All application-related correspondence should be directed to: PLEASE PRINT Name: <u>Jeffrey Nash</u> Company: <u>The Courtland Group</u> Address: <u>1803 W. Clinch Ave</u> City: <u>Knoxville</u> State: <u>TN</u> Zip: <u>37916</u> Telephone: <u>865-524-2525</u> Fax: <u>865-544-0690</u> E-mail: <u>JNash@Courtlandgroup.com</u>
FOR OFFICE USE ONLY		
PROJECT INFORMATION		
LEVEL 1: \$30 <input checked="" type="checkbox"/> Minor Alteration of an Existing Building/Structure <input type="checkbox"/> Sign LEVEL 2: \$70 <input type="checkbox"/> Major Alteration of an Existing Building/Structure <input type="checkbox"/> Addition to an Existing Building/Structure LEVEL 3: \$100 <input type="checkbox"/> Construction of New Building/Structure		

NOTE: Payment is due at time of application. Please make check payable to Knoxville Knox County Metropolitan Planning Commission.

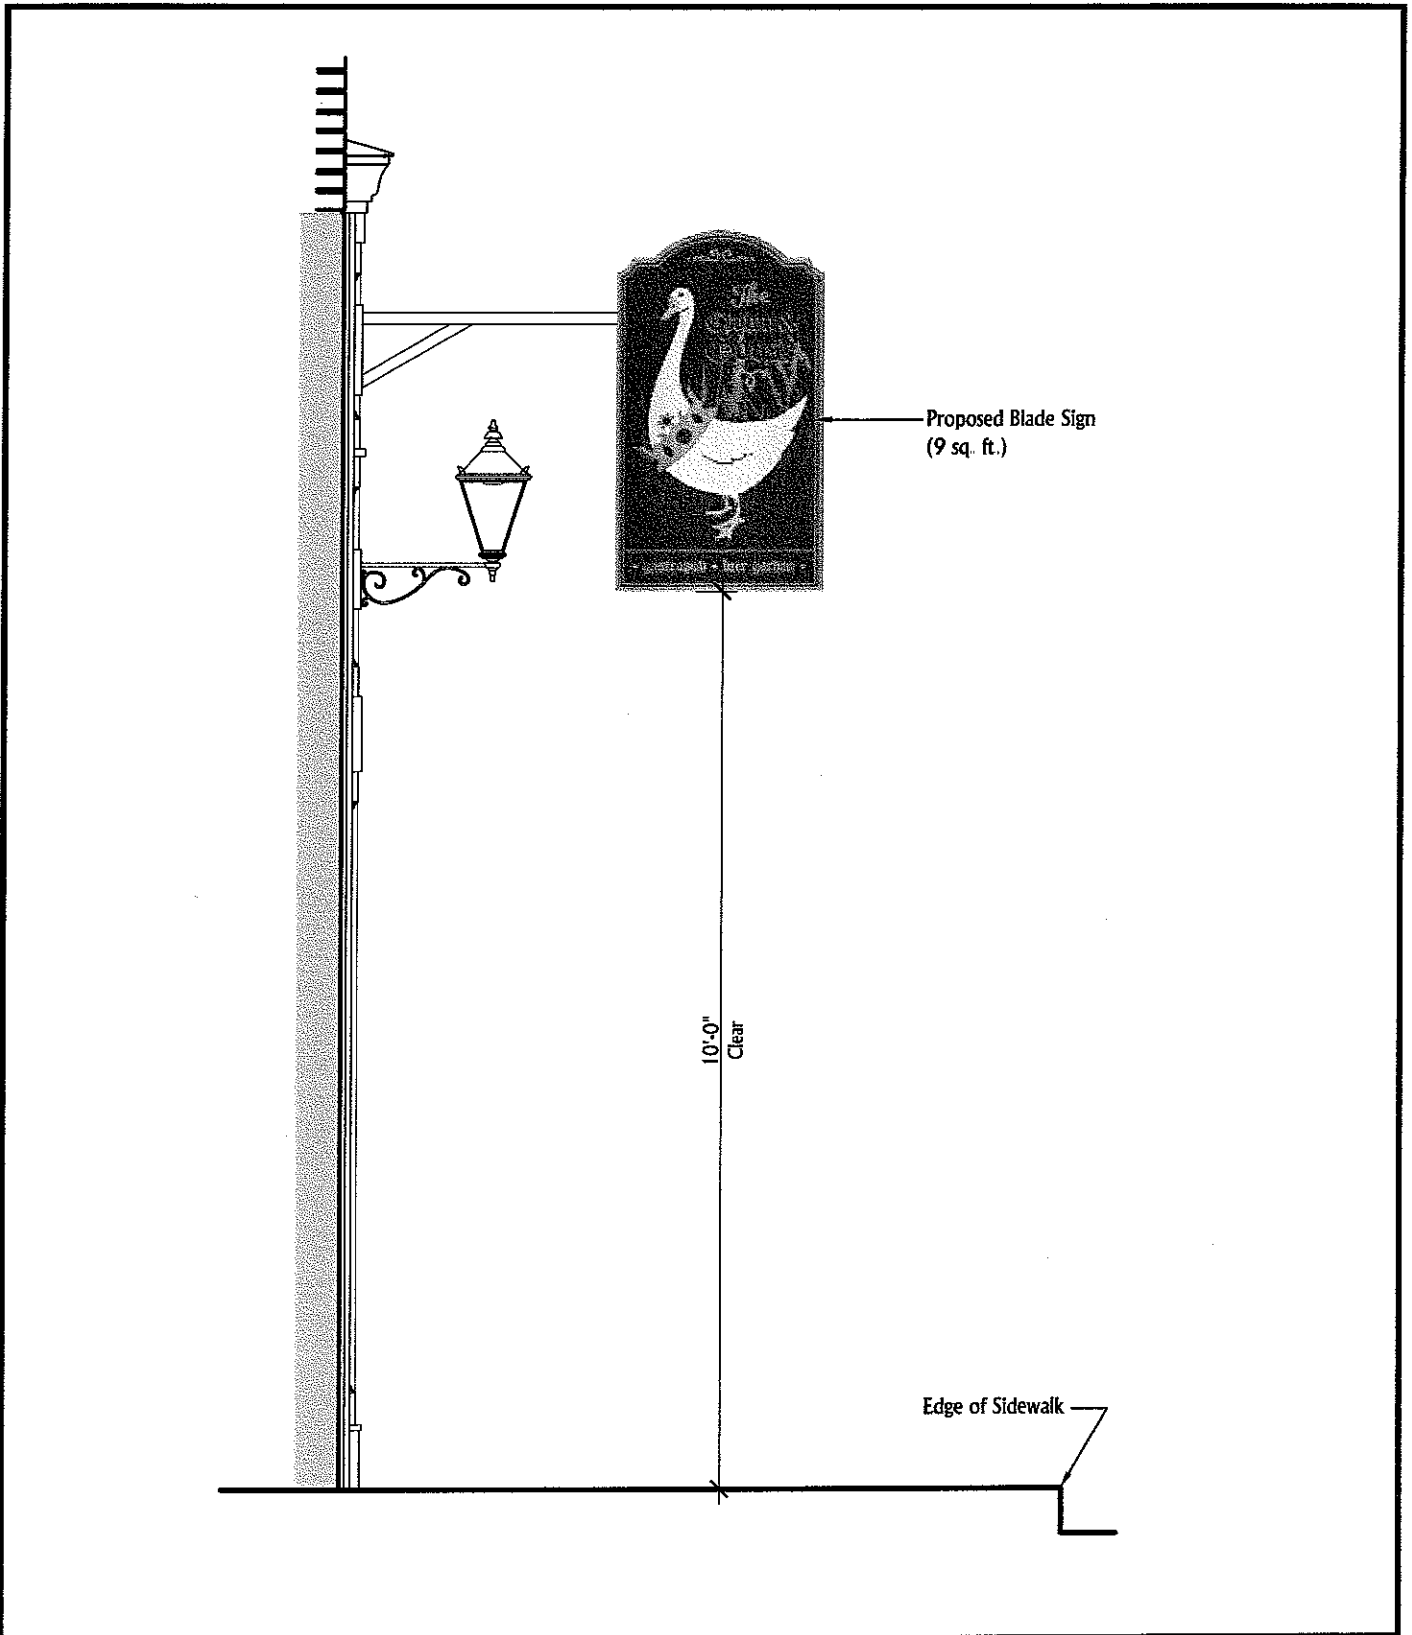


Dwg. Title:	Pilaster Section-
	Blade Sign Location
Dwg. Scale:	1/2" = 1'-0"
Date:	January 4, 2007
Rev. Date:	
FILE NAME:	
PROJECT NO:	2007-42

A New Facility For:
The Olde English Pub
 123 South Central Street
 Knoxville, Tennessee

R2R
 studio, llc
 865.769.8075 v.
 865.769.8076 f.

Sheet No.:

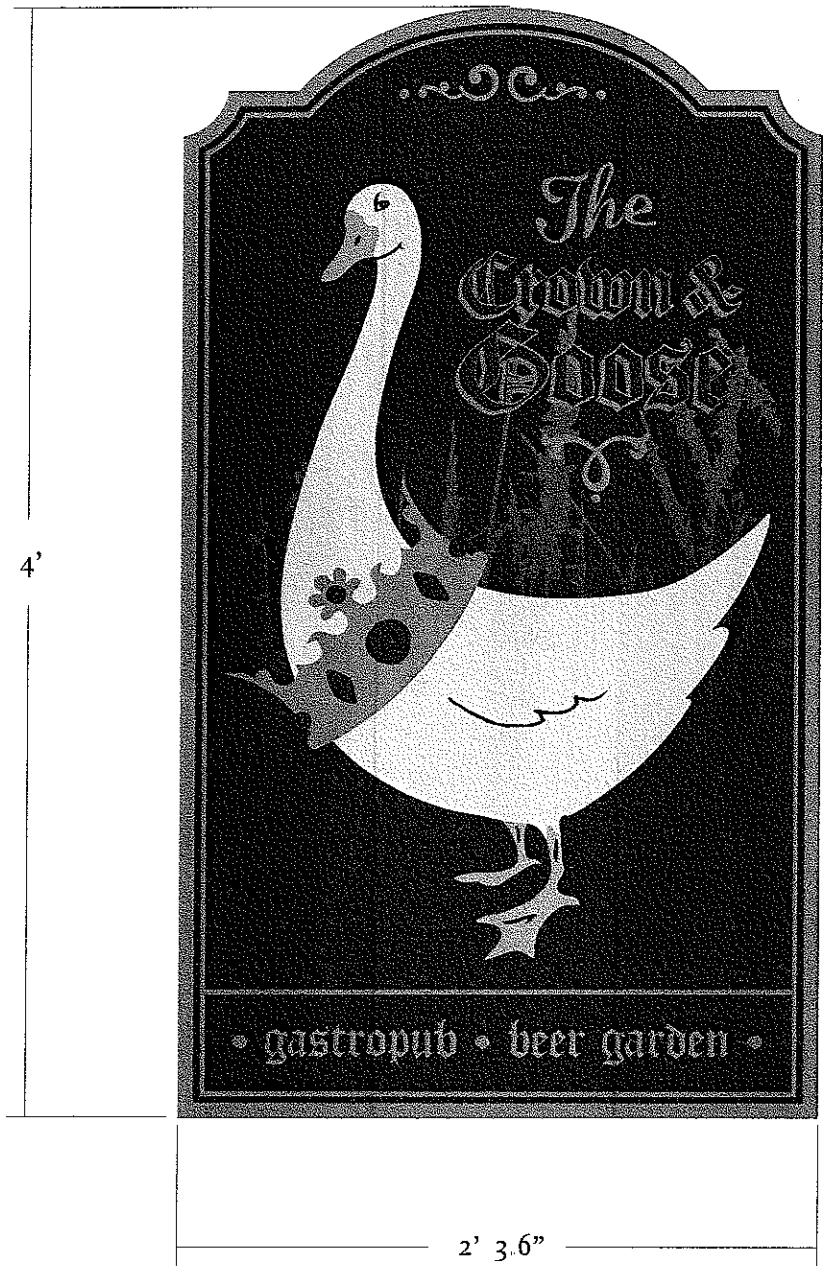

4'

2' 3.6"

Proposed
Blade Sign



Dwg. Title:	Elevation- Blade Sign Location
Dwg. Scale:	3/16" = 1'-0"
Date:	January 4, 2007
Rev. Date:	
FILE NAME:	
PROJECT NO:	2007-42

A New Facility For:
The Olde English Pub
 123 South Central Street
 Knoxville, Tennessee

R2R
 studio, llc
 865.769.8075 v.
 865.769.8076 f.

Sheet No.: