

# Downtown Knoxville Design Overlay District Certificate of Appropriateness

Name of Applicant: Cedric Coant

Owner  Contractor  Architect  Engineer  Other Contact

Date Filed: 9/29/08 Application accepted by: Kelley

Fee Amount: \$30 Review Date: 10/15 File Number: 9-C-08-DT

### PRE-APPLICATION CONFERENCE

Date Completed: \_\_\_\_\_

#### PROPERTY INFORMATION

Building or Project Name: LE PARIGO

Street Address: 416 W Clinch Avenue

Tax Identification Number(s): 094LG010

#### PROJECT ARCHITECT/ENGINEER

PLEASE PRINT  
Name: GREG TERRY

Company: studio 4

Address: 414 Clinch Av

City: Knoxville State: TN Zip: 37902

Telephone: 523 5001

Fax: \_\_\_\_\_

E-mail: \_\_\_\_\_

#### PROPERTY OWNER

PLEASE PRINT  
Name: YWCA

Company: \_\_\_\_\_

Address: 420 Clinch Ave.

City: Knox State: TN Zip: 37902

Telephone: \_\_\_\_\_

Fax: \_\_\_\_\_

E-mail: \_\_\_\_\_

#### PROJECT CONTRACTOR

PLEASE PRINT  
Name: CRAIG BELITZ

Company: CRAIG BELITZ Contractor

Address: Po Box 50786

City: Knoxville State: TN Zip: 37950

Telephone: 389 0631

Fax: 212 4033

E-mail: Belitzconstruction@comcast.NET

#### ACCOMPANYING MATERIALS

Please see the reverse side of this form for a list of information required as part of this application.

#### FOR OFFICE USE ONLY

#### PROJECT INFORMATION

LEVEL 1: \$30

- Minor Alteration of an Existing Building/Structure
- Sign

LEVEL 2: \$70

- Major Alteration of an Existing Building/Structure
- Addition to an Existing Building/Structure

LEVEL 3: \$100

- Construction of New Building/Structure

#### PROJECT CONTACT

All application-related correspondence should be directed to:

PLEASE PRINT  
Name: CEDRIC COANT

Company: le PARIGO

Address: 416 W Clinch Ave.



City: Knoxville State: TN Zip: 37902

Telephone: 621 4207

Fax: 689 9847

E-mail: MIKIKIZENK@MSN.COM

Left entrance opening of 54"

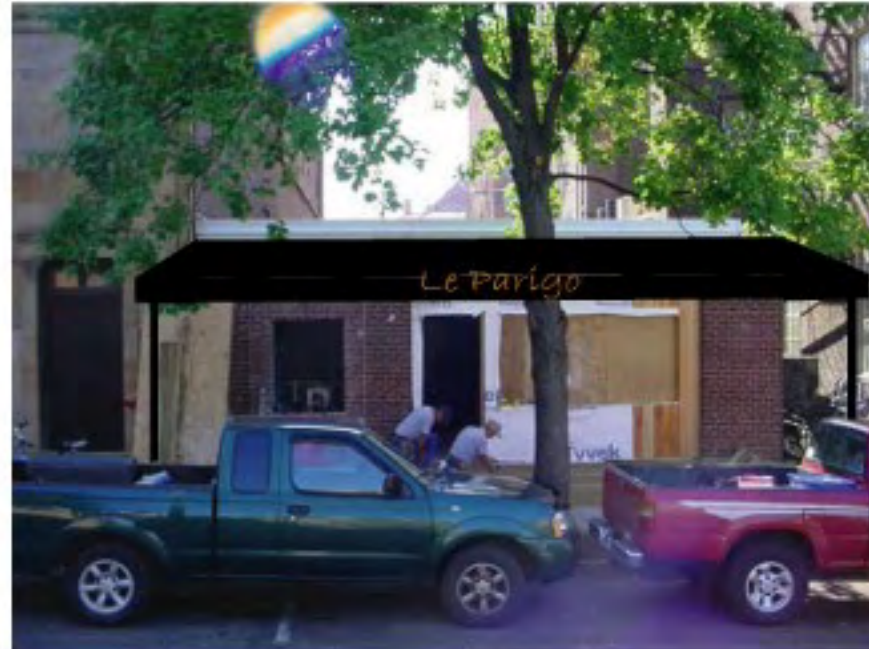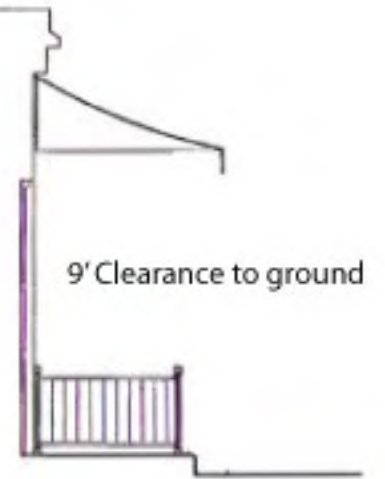

10.8.08




Quality Since 1919

8910 Volgro Rd. Knoxville, TN 37920  
865.573.2804 Fax: 865.573.9677

Le Perigo  
Knoxville, TN

Awning will be Black Flame Retardant 16oz canvas  
1" x 1" x .125" aluminum tubing handrail around decking  
will be covered in same Black HUV material

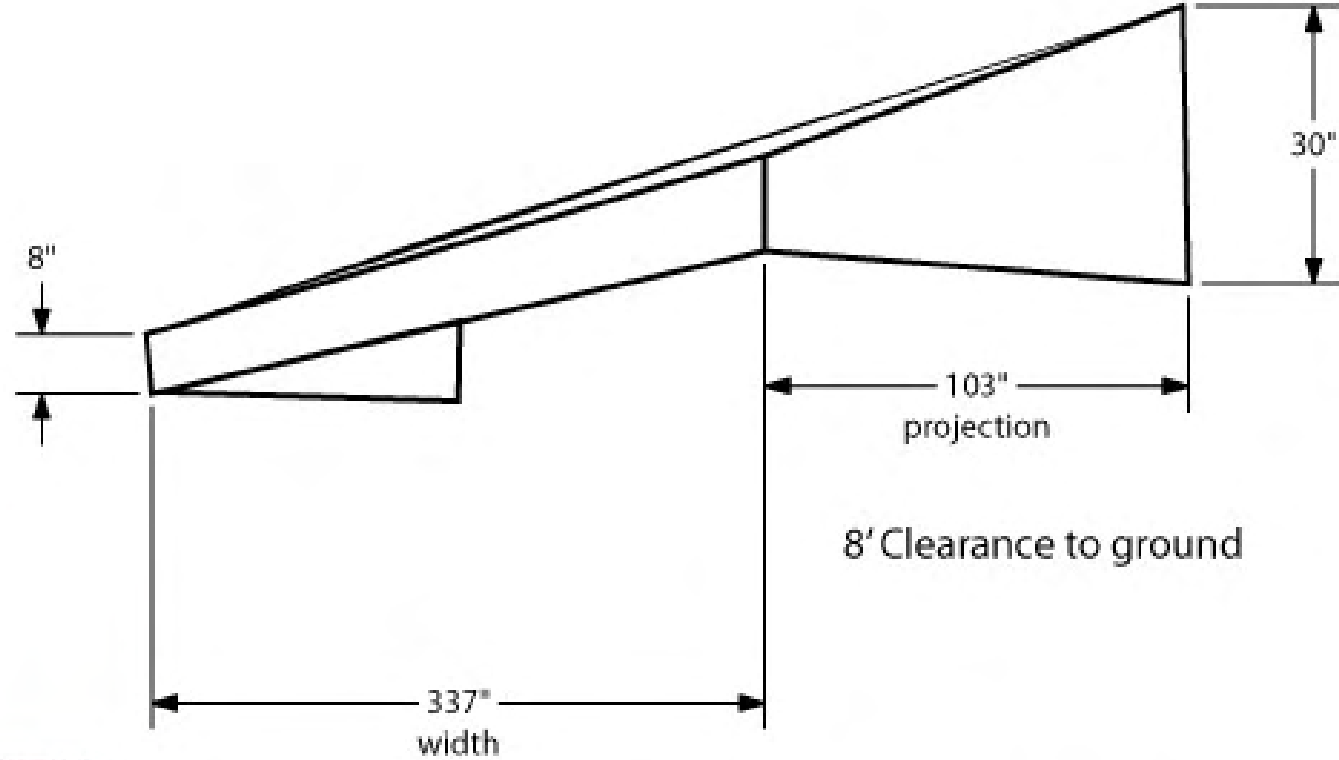

Valance and Sides

$$\begin{array}{|c|c|} \hline \text{Le Perigo} & 5 \text{ FT} \\ \hline \end{array} \times 3 = 2.07 \text{ SQ FT}$$

19.75 in

Wall Sign



$$\begin{array}{|c|c|} \hline \text{Le Perigo} & 14.61 \text{ in.} \\ \hline \end{array} \times 53 \text{ in} = 5.38 \text{ SQ FT}$$

RESTAURANT

0.08.08





8910 Volgro Rd, Knoxville, TN 37920  
865.573.2804 Fax 865.573.9677

Le Perigo  
Knoxville, TN


Awning will be Black HUV Firesist  
Graphics painted in gold = 7.45 sq. ft.

# Le Parigo (10/7/2008)




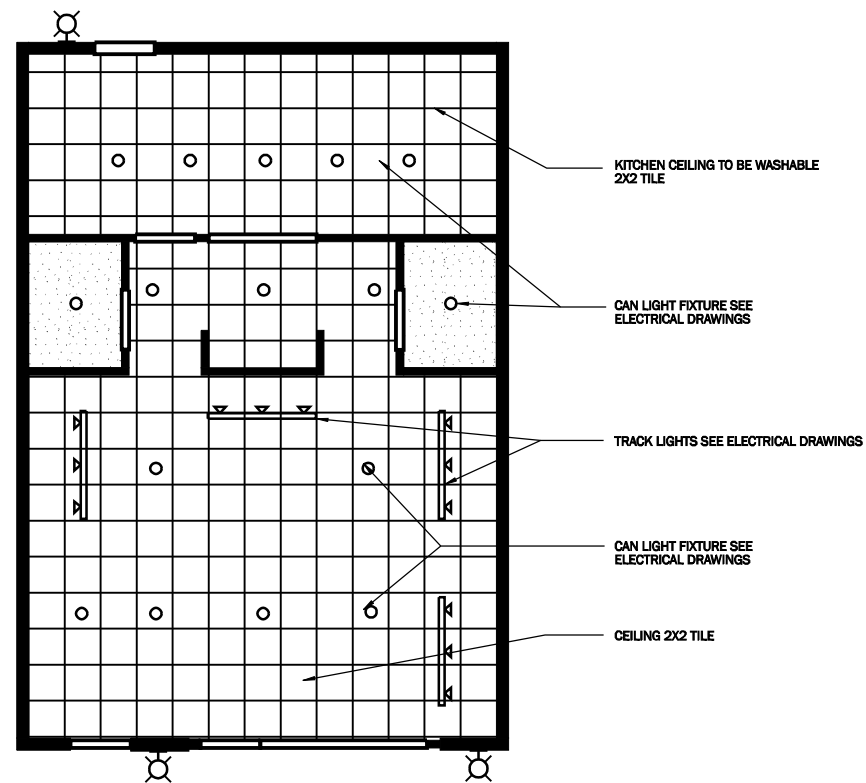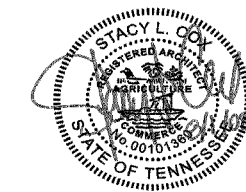

**2 Reflected Ceiling Plan**  
 3/16" = 1'-0"  
 OWNER TO PROVIDE NON-LOADBEARING DECORATIVE BEAMS IN CEILING PLANE

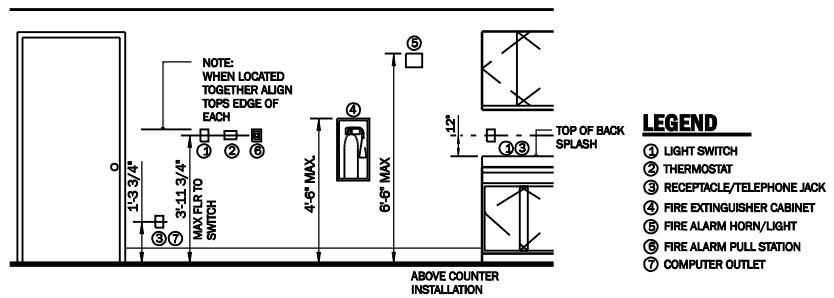


**4 Typical Mounting Heights**  
 SCALE: NTS

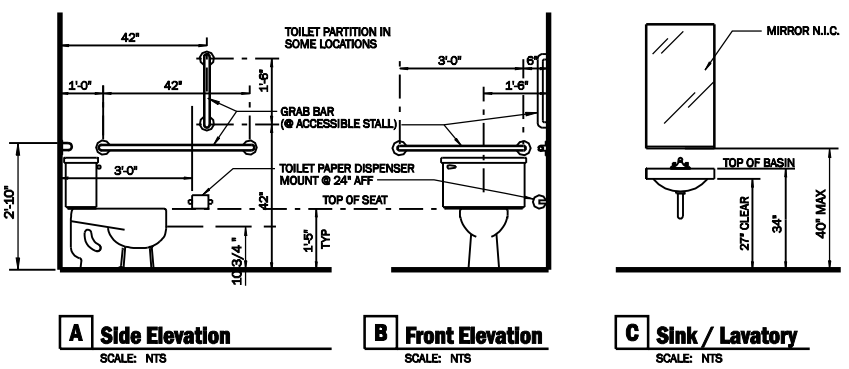

**2 Typical Fixture Elevations**  
 SCALE: 1/2" = 1'-0"

**Equipment Legend**

- 1 ICE MACHINE
- 2 STEAM TABLE
- 3 EXHAUST HOOD ABOVE
- 4 GRILL
- 5 BURNER
- 6 REACH-IN COOLER
- 7 BOX COOLER
- 8 BAR COOLER
- 9 BOX COOLER
- 10 SANITIZING DISHWASHER
- 11 UTILITY SINK
- 12 HAND SINK
- 13 HOT WATER HEATER ON SHELF ABOVE SINK (SEE PLUMB. DWGS)
- 14 1,000 gal. GREASE TRAP (SEE PLUMB. DWGS)
- 15 COUNTER WITH DRY STORAGE BELOW
- 16 COUNTER WITH DRY STORAGE BELOW AND ABOVE
- 17 BAR SINK

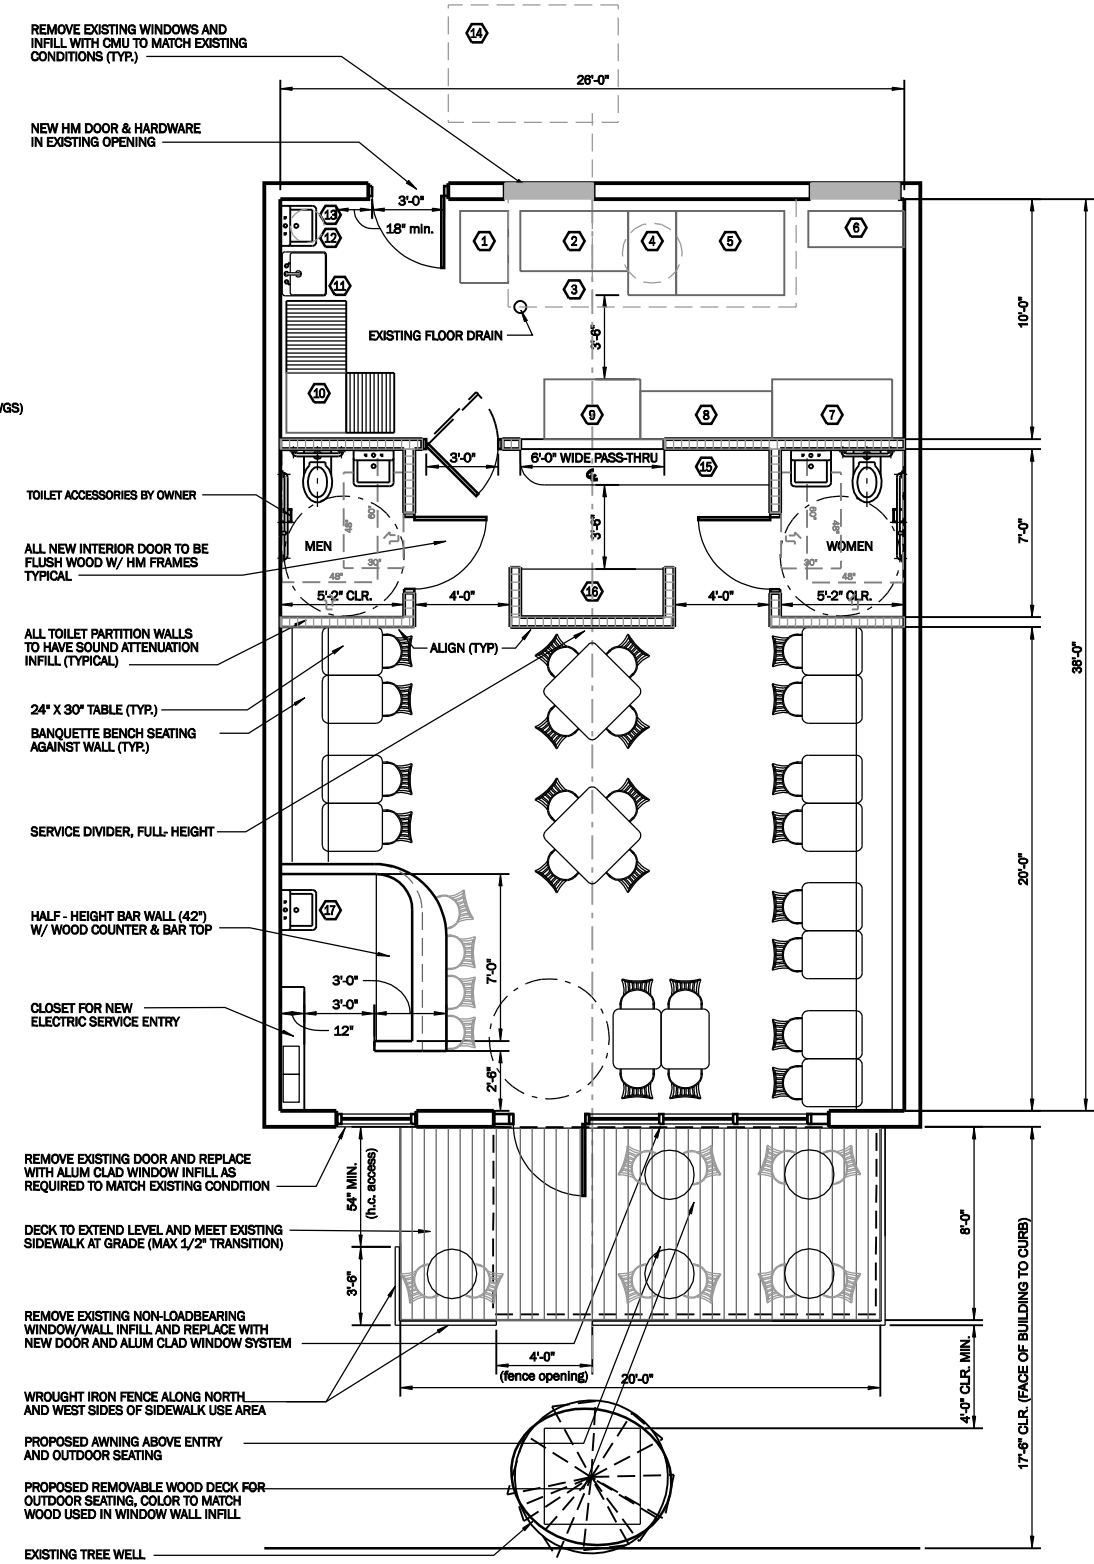

**1 Floor Plan**  
 1/4" = 1'-0"  
 TOTAL SEATING: 40  
 990 gross sq.ft.  
 680 net usable sq.ft. / 15 net for A-2 occupancy = 44 occupants