


# Downtown Knoxville Design Overlay District Certificate of Appropriateness

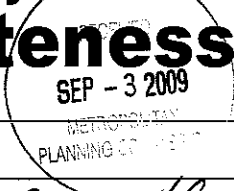

Name of Applicant: RAFIK HANNA

Owner  Contractor  Architect  Engineer  Other

Date Filed: SEP 3-09 Application accepted by: Michael Reynolds

Fee Amount: 20.00 Review Date: \_\_\_\_\_ File Number: 9-B-09-DT

**PRE-APPLICATION CONFERENCE** Date Completed: \_\_\_\_\_

**PROPERTY INFORMATION**

Building or Project Name: \_\_\_\_\_

Street Address: 415 S GAY ST

Tax Identification Number(s): 094LE006

**PROJECT ARCHITECT/ENGINEER**

PLEASE PRINT  
Name: Grant Astour

Company: Asfour Associate

Address: 9709 Duchtown RD

City: Knoxville State: TN Zip: 37923

Telephone: 865 687-8015

Fax: \_\_\_\_\_

E-mail: \_\_\_\_\_

**PROPERTY OWNER**

PLEASE PRINT  
Name: RAFIK HANNA

Company: RAFIK HANNA

Address: 7109 Merrick Dr

City: Knoxville State: TN Zip: 37919

Telephone: 865 755 2381

Fax: \_\_\_\_\_

E-mail: RAFIK.HANNA@aol.com

**PROJECT CONTRACTOR**

PLEASE PRINT  
Name: Grant Astour

Company: ASFOUR & ASSOCIATE

Address: 9709 Duchtown RD

City: Knoxville State: TN Zip: 37923

Telephone: (865) 687 8015

Fax: \_\_\_\_\_

E-mail: \_\_\_\_\_

**ACCOMPANYING MATERIALS**  
Please see the reverse side of this form for a list of information required as part of this application.

**FOR OFFICE USE ONLY**

**PROJECT INFORMATION**

LEVEL 1: \$30  
 Minor Alteration of an Existing Building/Structure  
 Sign

LEVEL 2: \$70  
 Major Alteration of an Existing Building/Structure  
 Addition to an Existing Building/Structure

LEVEL 3: \$100  
 Construction of New Building/Structure

**PROJECT CONTACT**  
All application-related correspondence should be directed to:

PLEASE PRINT  
Name: OWNER

Company: \_\_\_\_\_

Address: \_\_\_\_\_


City: \_\_\_\_\_ State: \_\_\_\_\_ Zip: \_\_\_\_\_

Telephone: 865 556 7680

Fax: \_\_\_\_\_

E-mail: \_\_\_\_\_

NOTE Payment is due at time of application Please make check payable to Knoxville Knox County Metropolitan Planning Commission.

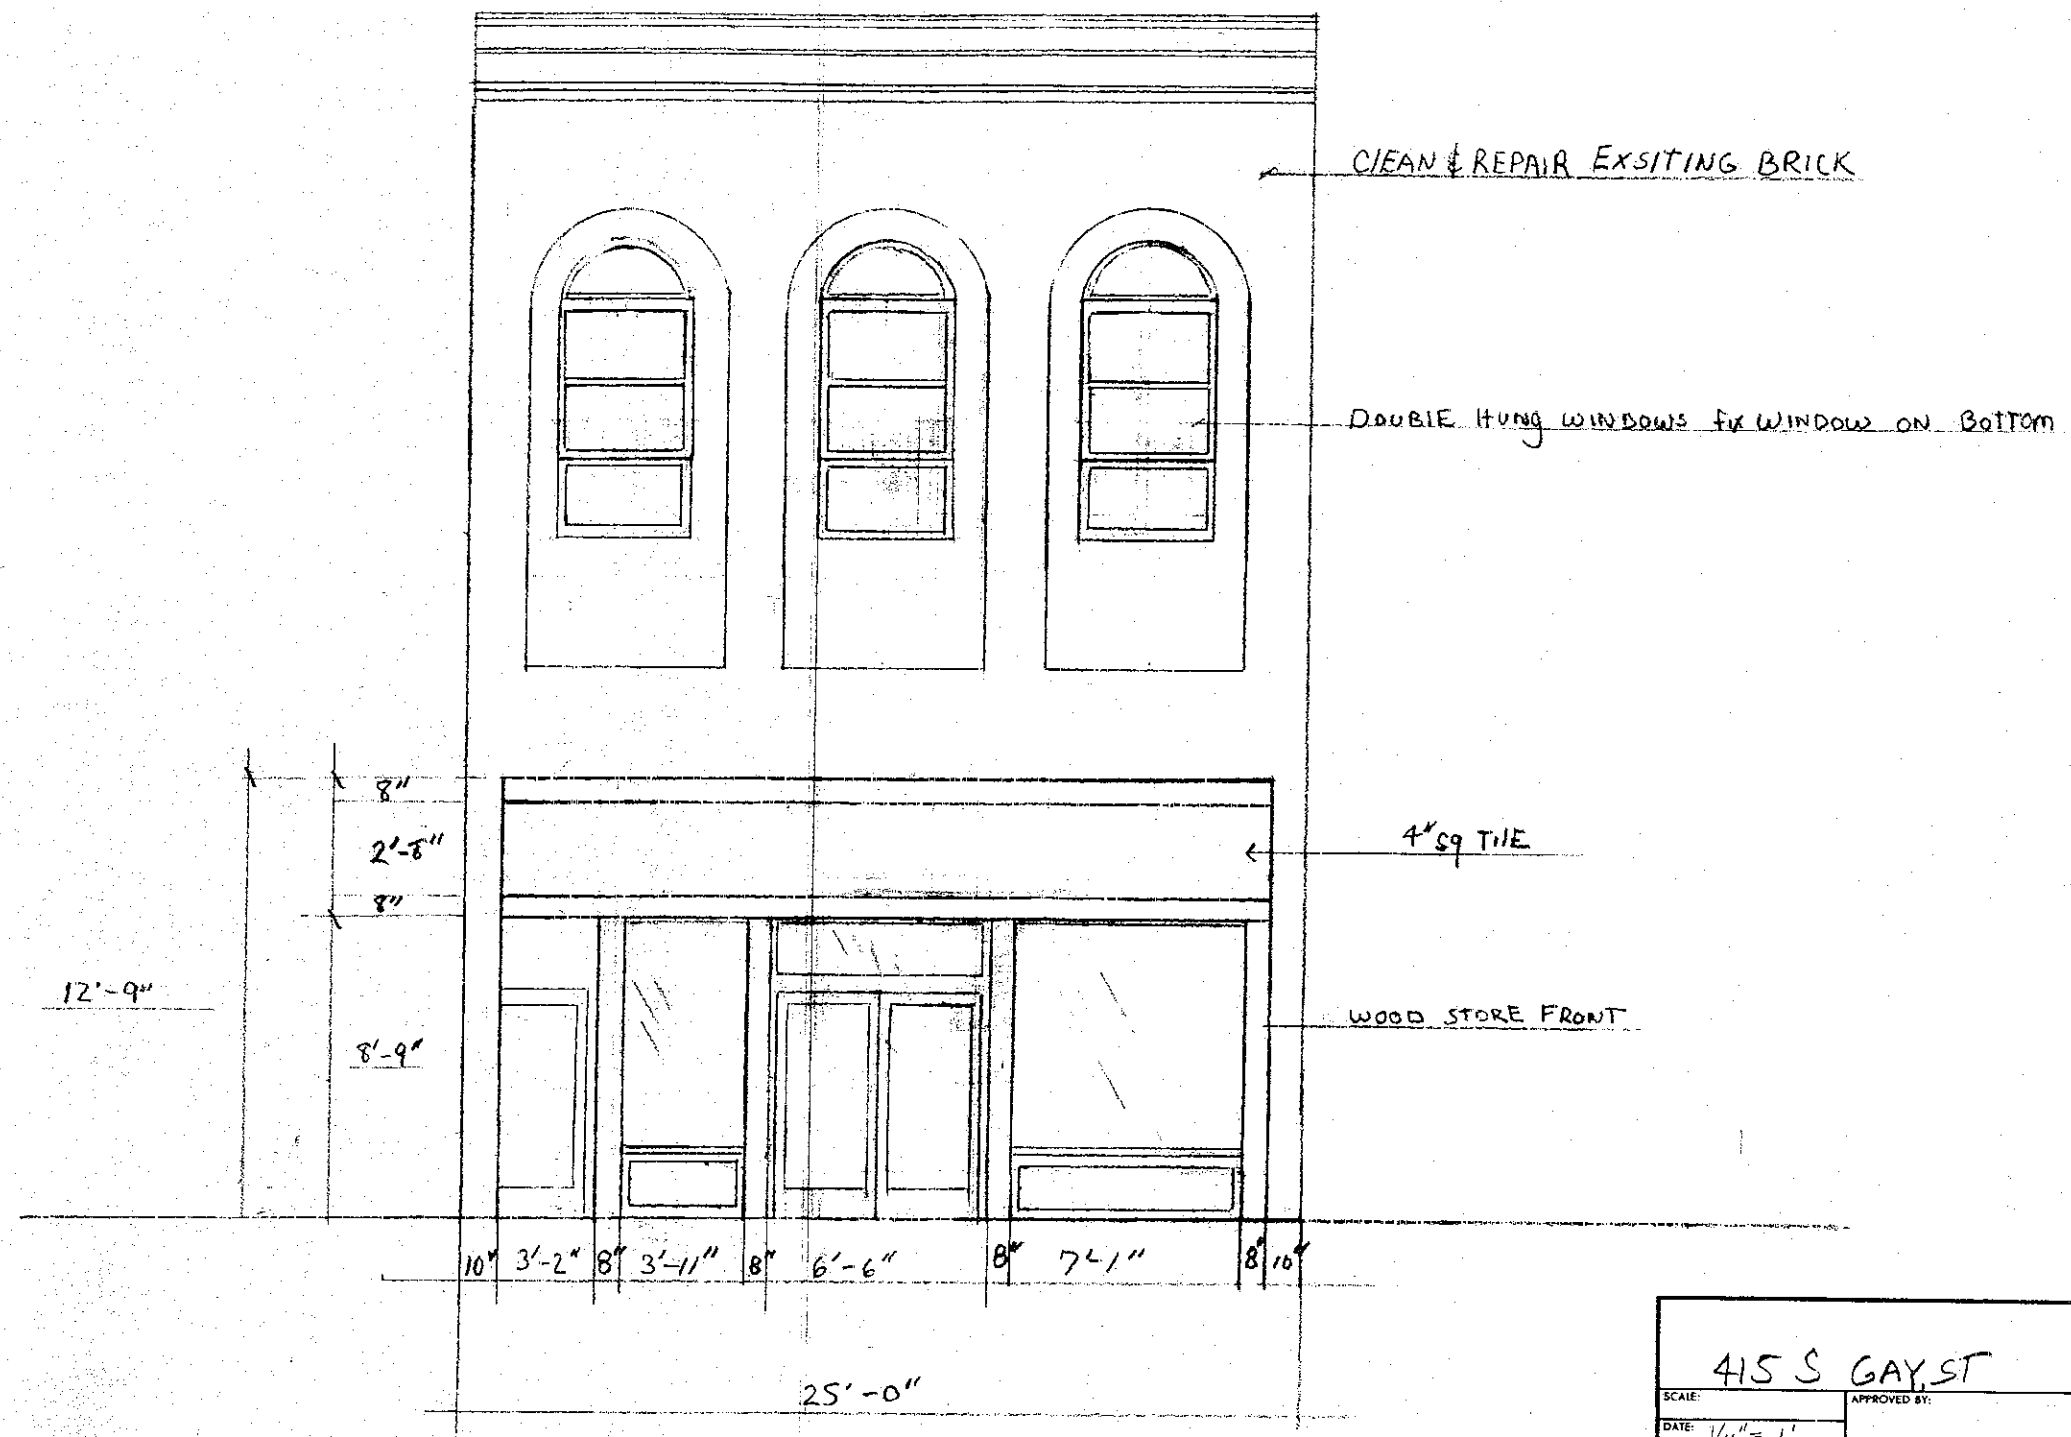

CLEAN & REPAIR EXISTING BRICK

DOUBLE HUNG WINDOWS FIX WINDOW ON BOTTOM

4" SQ TILE

WOOD STORE FRONT

12'-9"

8"  
2'-8"  
8"



8'-9"

10' 3'-2" 8' 3'-11" 8' 6'-6" 8' 7'-1" 8' 10"

25'-0"



415 S GAY ST		
SCALE: DATE: 1/4" = 1'	APPROVED BY:	DRAWN BY:
		REVISED:
		DRAWING NUMBER:

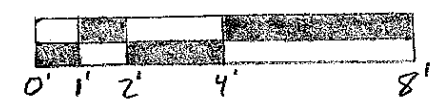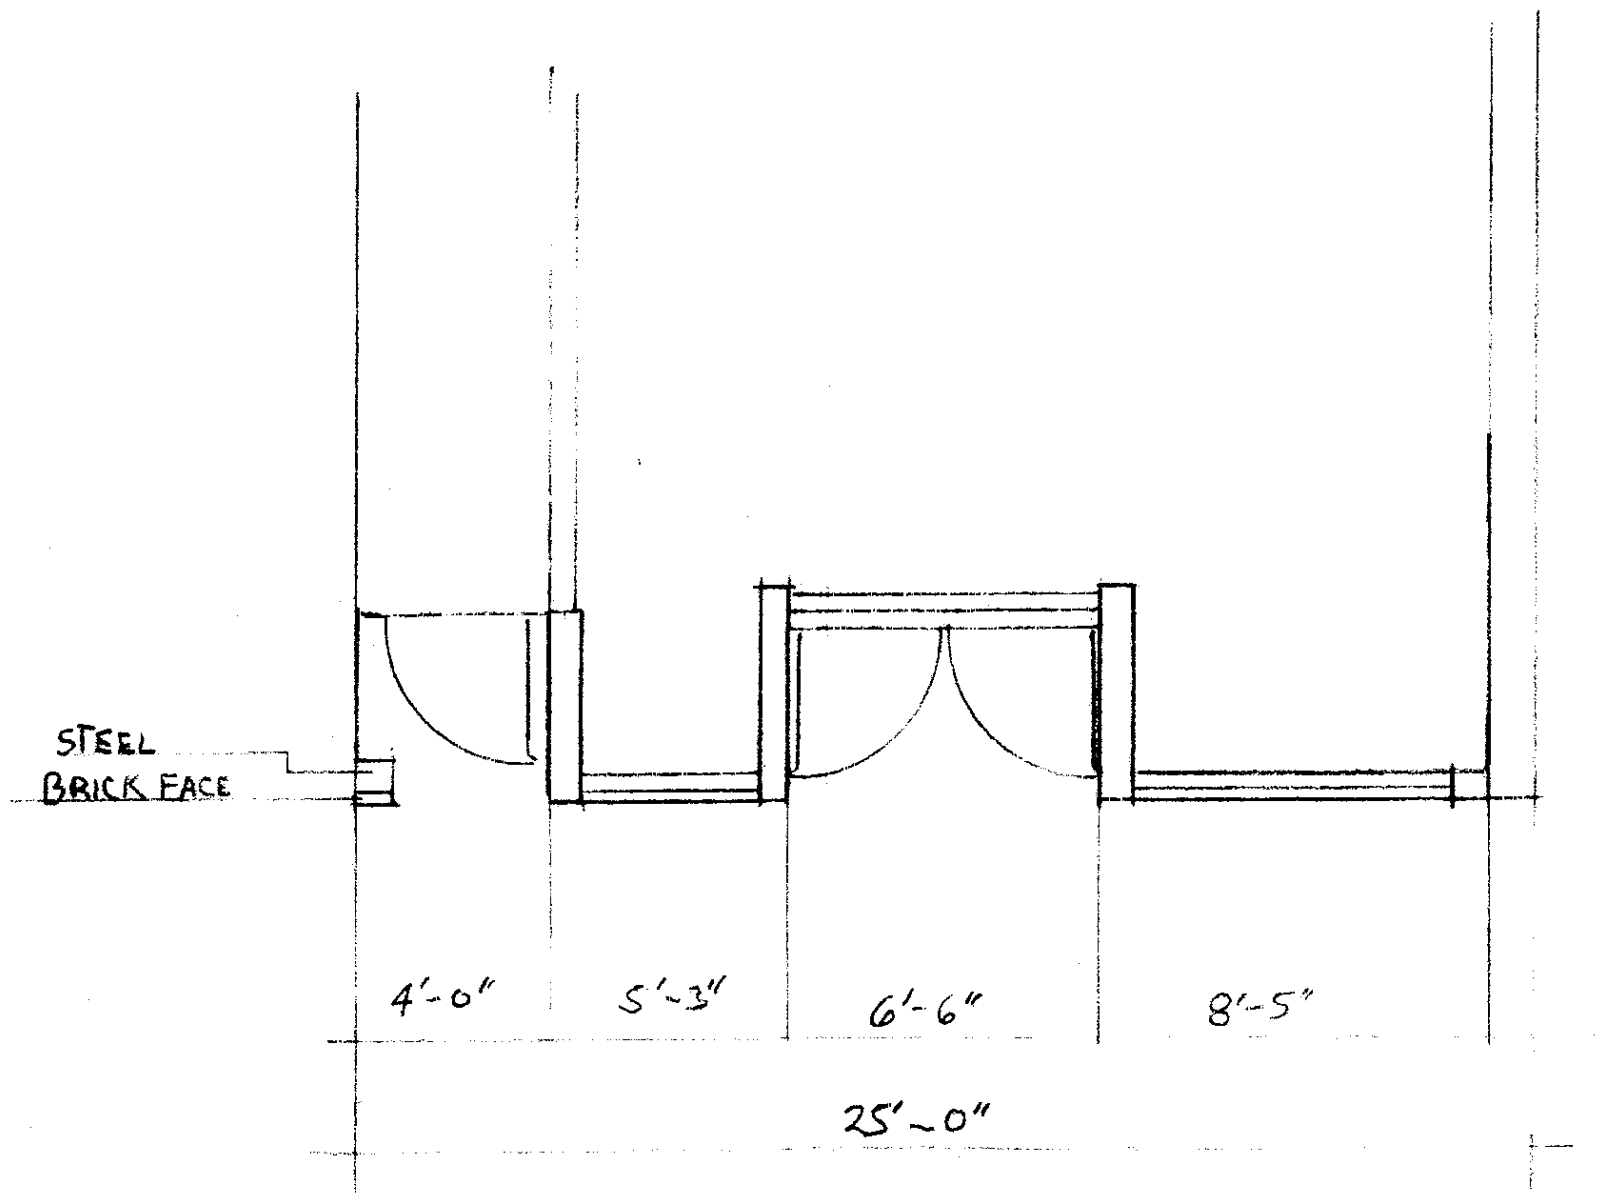

415 GAY ST		
SCALE: 1/4" = 1'	APPROVED BY:	DRAWN BY:
DATE:		REVISED:
		DRAWING NUMBER

# Diagram 3

## Home Depot Store 0731

4700 CENTERLINE DRIVE  
KNOXVILLE, TN 37917  
(865)637-9600

DATE: 09/03/2009



**CUSTOMER:**  
RANDLE DAVID  
415 GAY ST  
  
KNOXVILLE, TN-37918  
(865)-9649153

**SALES ASSOCIATE:**


**P.O. #:**

Thank you for shopping The Home Depot! We value your business!

ITEM	LOCATION	PRODUCT CODE	UNIT PRICE	QTY	TOTAL PRICE
FRAME SIZE		DESCRIPTION			
0002	415 gay St	MANUFACTURER: JELD-WEN Wood Windows & Patio Doors		1	

Product Dimensions:  
Rough Opening: 6' 0 1/4" x 6' 8 1/4"  
Frame: 5' 11 1/2" x 6' 7 1/2"  
Exterior Trim: 6' 2 1/4" x 6' 8 7/8"

Scale: 1/8" equals 1

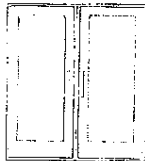

Book Code: WFIU1-60X68  
Exterior Finish: Wood Exterior with AuraLast Wood  
Product: Hinged Patio Doors  
Product Line: French View  
Product Type: French Patio Doors  
Product Configuration: Inswing Patio Doors  
Handing: AP (As Viewed From The Outside)  
A = Active Panel  
Exterior Color: Natural  
Exterior Trim: WM180 Brickmold  
Interior Finish: Natural  
Jamb Depth: 4 9/16"  
Sill Type: Silver Anodized Aluminum Sill  
Glass Type: Low-E 272 with Argon  
Tempered Glass  
High Altitude Glass: None  
Preserve - Protective Film Reduces Clean-up Glass  
Screen Type: No Screen(s)  
Door Hardware Type: Handle Set with Keyed Lock  
Cylinder  
Door Handle Type: Traditional  
Door Hardware Color: Brushed Chrome  
\*\*\* A volume discount has been applied to this unit. \*\*\*  
\*\*\* Original Price (2030.77) - Volume Discount = Discount  
Price (1880.34) \*\*\*


Base Price: WFIU1-60X68	\$	1,474.07	
Natural Exterior Finish	\$	108.60	
Brushed Chrome Handle Set and Hinges	\$	297.67	
	\$	1,880.34	\$ 1,880.34

# Diagram 4

ITEM	FRAME SIZE	LOCATION	PRODUCT CODE	DESCRIPTION	UNIT PRICE	QTY	TOTAL PRICE
0003		415 gay st	MANUFACTURER:	JELD-WEN Wood Windows & Patio Doors		1	

Product Dimensions:  
 Rough Opening: 3' 1 1/2" x 6' 8 1/4"  
 Frame: 3' 0 3/4" x 6' 7 1/2"  
 Exterior Trim: 3' 3 1/2" x 6' 8 7/8"

Scale: 1/8" equals 1

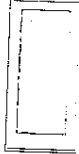

Book Code: WFEU1-30X68  
 Exterior Finish: Wood Exterior with AuraLast Wood  
 Product: Entry Door Systems  
 Product Line: French View  
 Product Type: Single Door Unit  
 Product Configuration: Inswing Door(s)  
 Handing: R (As Viewed From The Outside)  
 R = Hinges on Right  
 Exterior Color: Natural  
 Exterior Trim: WM180 Brickmold  
 Interior Finish: Natural  
 Jamb Depth: 4 9/16"  
 Sill Type: Silver Anodized Aluminum Sill  
 Glass Type: Low-E 272 with Argon  
 Tempered Glass  
 Preserve - Protective Film Reduces Clean-up Glass  
 Hardware Type: Handle Set with Keyed Lock Cylinder  
 Handle Type: Traditional  
 Hardware Color: Brushed Chrome  
 \*\*\* A volume discount has been applied to this unit. \*\*\*  
 \*\*\* Original Price (1263.71) - Volume Discount = Discount  
 Price (1170.10) \*\*\*

Base Price: Single Door Unit	\$	969.35	
Natural Exterior Finish	\$	51.92	
Brushed Chrome Handle Set and Hinges	\$	148.83	
	\$	1,170.10	\$ 1,170.10
<b>QUOTE #:</b>		<b>PRETAX TOTAL</b>	<b>\$ 3,050.44</b>

Estimated Lead Time \_\_\_\_\_



Image 1

Image 2





Image 3





**FOR LEASE  
(865) 755-2381**

**Image 4**