

Downtown Knoxville Design Overlay District Certificate of Appropriateness

Name of Applicant: Paul Runk



Owner Contractor Architect Engineer Other

Date Filed: 2/5/10 Application accepted by: Michael Reynolds

Fee Amount: 30.00 Review Date: 2/17/10 File Number: 2-2-10-DT

PRE-APPLICATION CONFERENCE		Date Completed: _____	<div style="border: 1px solid black; border-radius: 50%; padding: 5px; display: inline-block;"> RECEIVED FEB - 5 2010 METROPOLITAN PLANNING COMMISSION </div>
<p style="text-align: center;">PROPERTY INFORMATION</p> <p>Building or Project Name: _____</p> <p>Street Address: <u>415 S Gay St</u></p> <p>Tax Identification Number(s): <u>094LG006</u></p>	<p style="text-align: center;">PROJECT ARCHITECT/ENGINEER</p> <p>PLEASE PRINT Name: <u>Grant Astour</u></p> <p>Company: <u>Astour Associate</u></p> <p>Address: <u>9709 Dutchtown Rd.</u></p> <p>City: <u>Knoxville</u> State: <u>TN</u> Zip: <u>37923</u></p> <p>Telephone: <u>865-687-8015</u></p> <p>Fax: _____</p> <p>E-mail: _____</p>		
<p style="text-align: center;">PROPERTY OWNER</p> <p>PLEASE PRINT Name: <u>Ratik Hanna</u></p> <p>Company: _____</p> <p>Address: <u>7109 Merrick Pr</u></p> <p>City: <u>Knoxville</u> State: <u>TN</u> Zip: <u>37919</u></p> <p>Telephone: <u>865-755-2389</u></p> <p>Fax: _____</p> <p>E-mail: <u>ratikhanna@aol.com</u></p>	<p style="text-align: center;">PROJECT CONTRACTOR</p> <p>PLEASE PRINT Name: _____</p> <p>Company: _____</p> <p>Address: _____</p> <p>City: _____ State: _____ Zip: _____</p> <p>Telephone: _____</p> <p>Fax: _____</p> <p>E-mail: _____</p>		
<p style="text-align: center;">ACCOMPANYING MATERIALS</p> <p>Please see the reverse side of this form for a list of information required as part of this application.</p>			
FOR OFFICE USE ONLY			
<p style="text-align: center;">PROJECT INFORMATION</p> <p>LEVEL 1: \$30</p> <p><input checked="" type="checkbox"/> Minor Alteration of an Existing Building/Structure</p> <p><input type="checkbox"/> Sign</p> <p>LEVEL 2: \$70</p> <p><input type="checkbox"/> Major Alteration of an Existing Building/Structure</p> <p><input type="checkbox"/> Addition to an Existing Building/Structure</p> <p>LEVEL 3: \$100</p> <p><input type="checkbox"/> Construction of New Building/Structure</p>	<p style="text-align: center;">PROJECT CONTACT</p> <p>All application-related correspondence should be directed to:</p> <p>PLEASE PRINT Name: <u>David Ravelle</u></p> <p>Company: _____</p> <p>Address: _____</p> <p>City: _____ State: _____ Zip: _____</p> <p>Telephone: <u>964-9153</u></p> <p>Fax: _____</p> <p>E-mail: _____</p>		

NOTE: Payment is due at time of application Please make check payable to Knoxville Knox County Metropolitan Planning Commission.

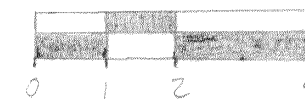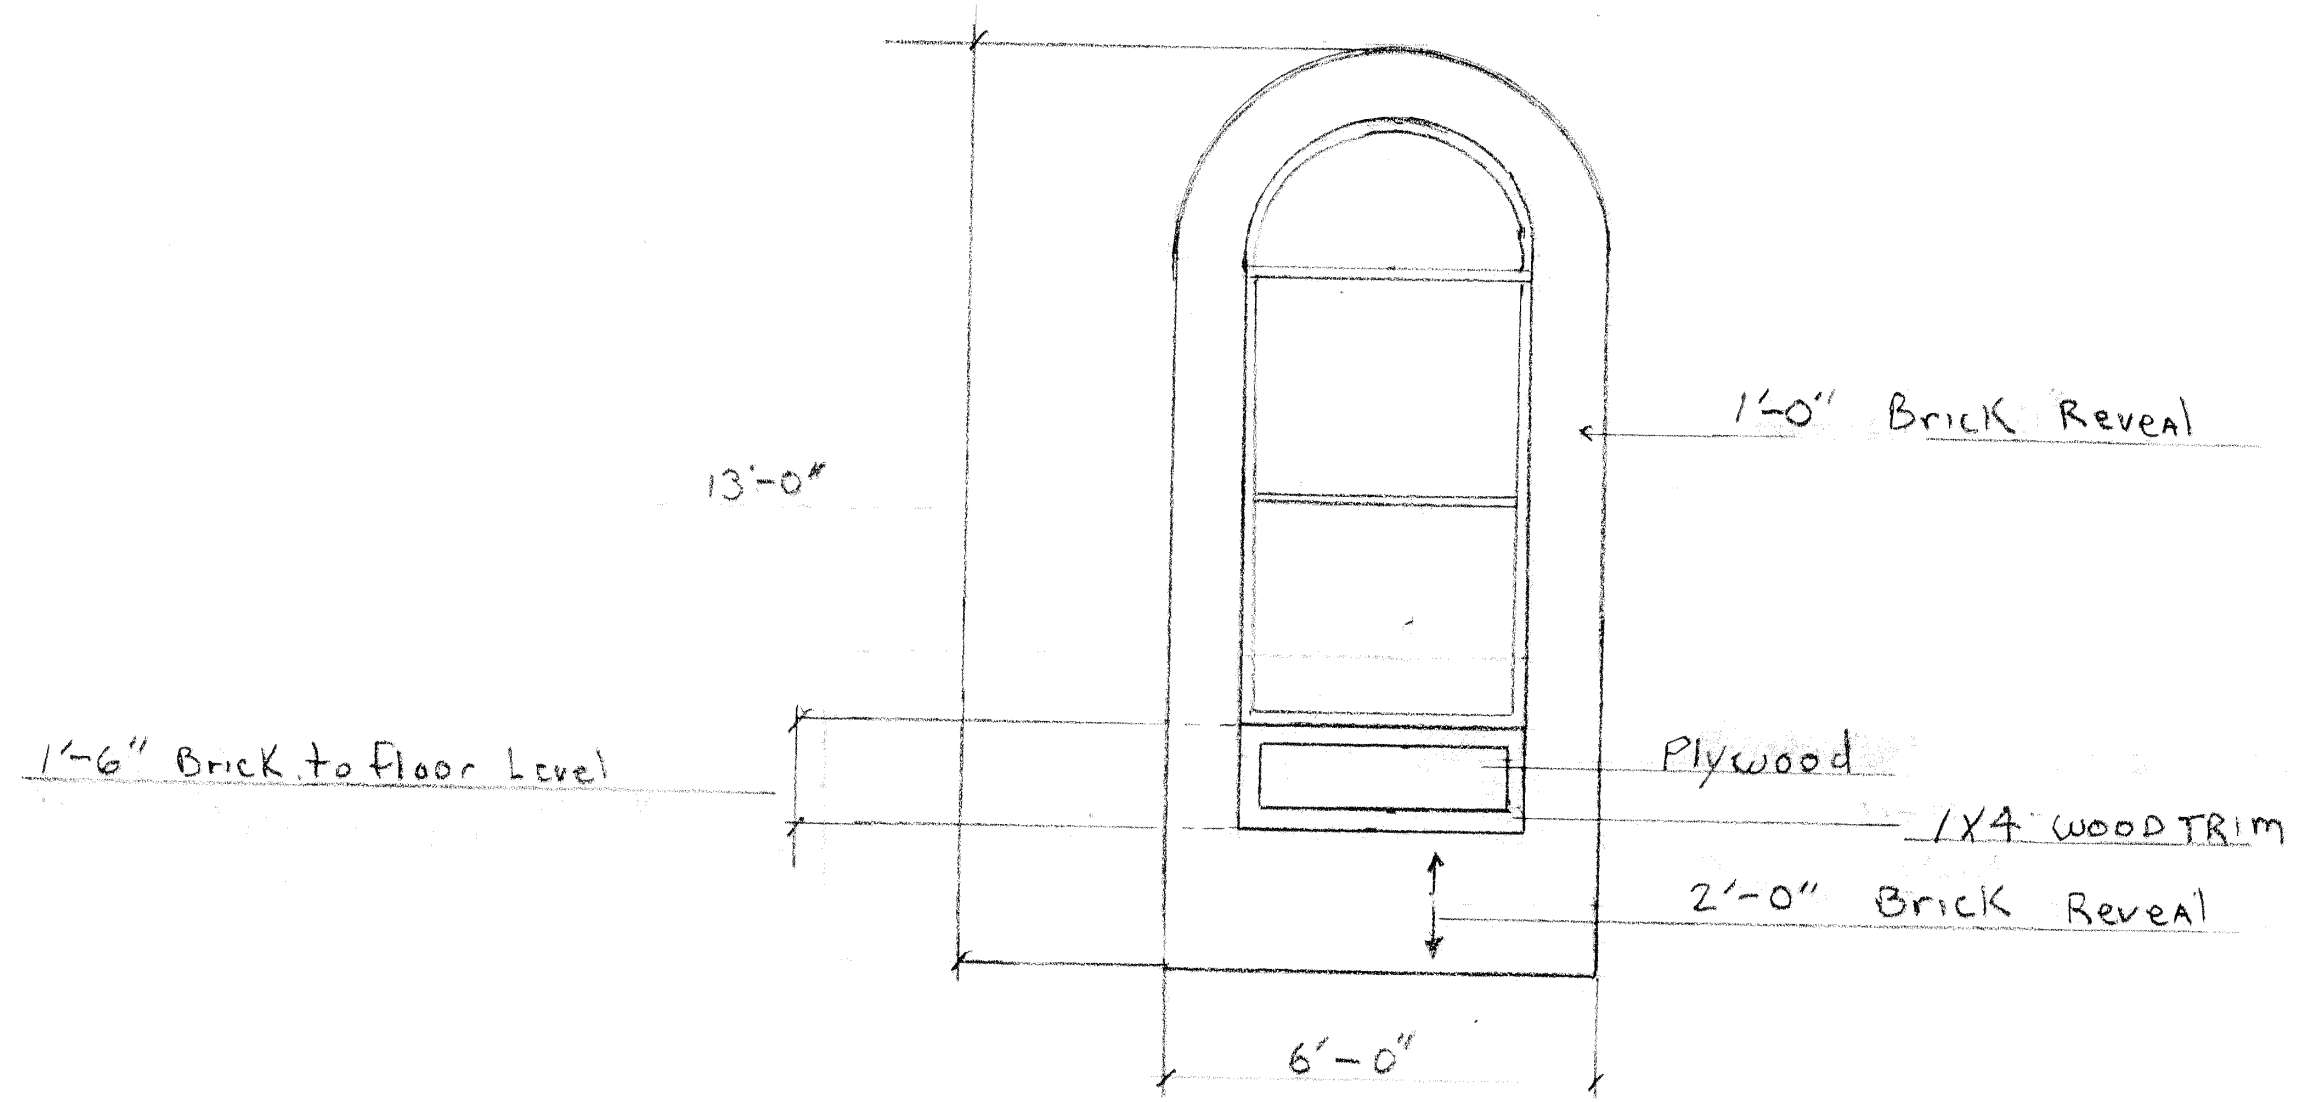

SCALE: 3/8" = 1'	APPROVED BY:	DRAWN BY:
DATE:		REVISED:
		DRAWING NUMBER:





Image 3