



1 NORTH ELEVATION

SCALE: 1" = 20'

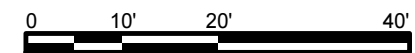





2 SOUTH ELEVATION
SCALE: 1" = 20'

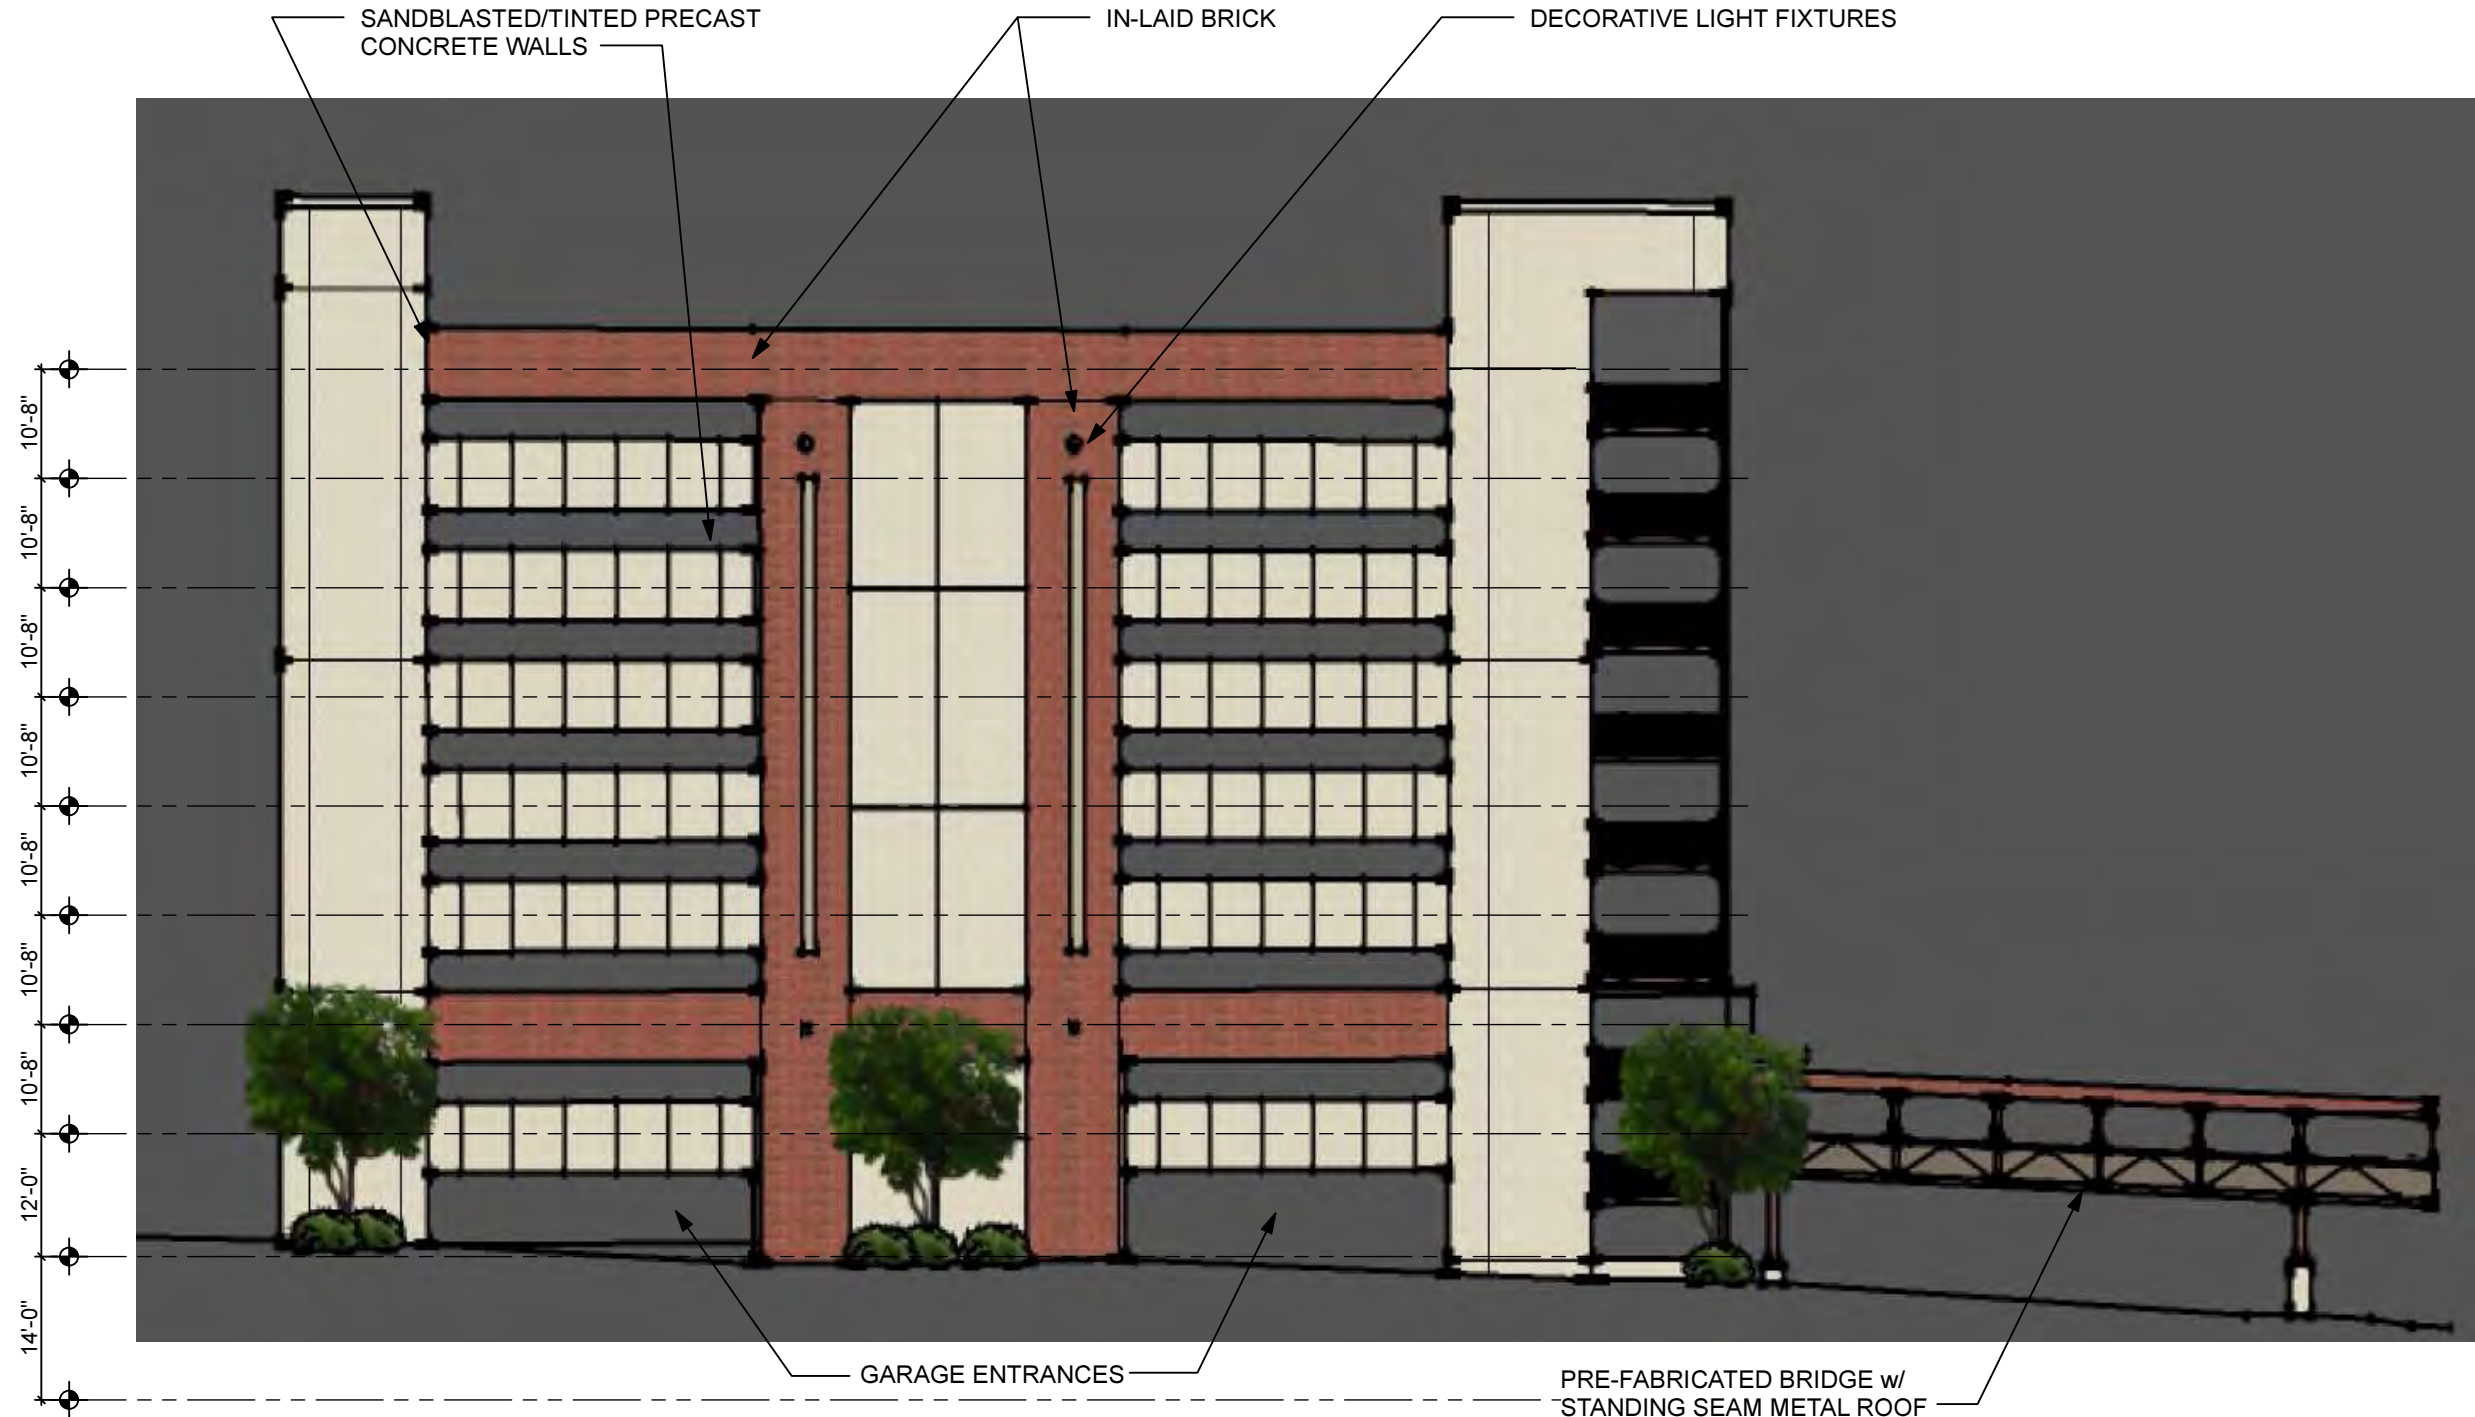



3 EAST ELEVATION
SCALE: 1" = 20'

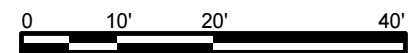

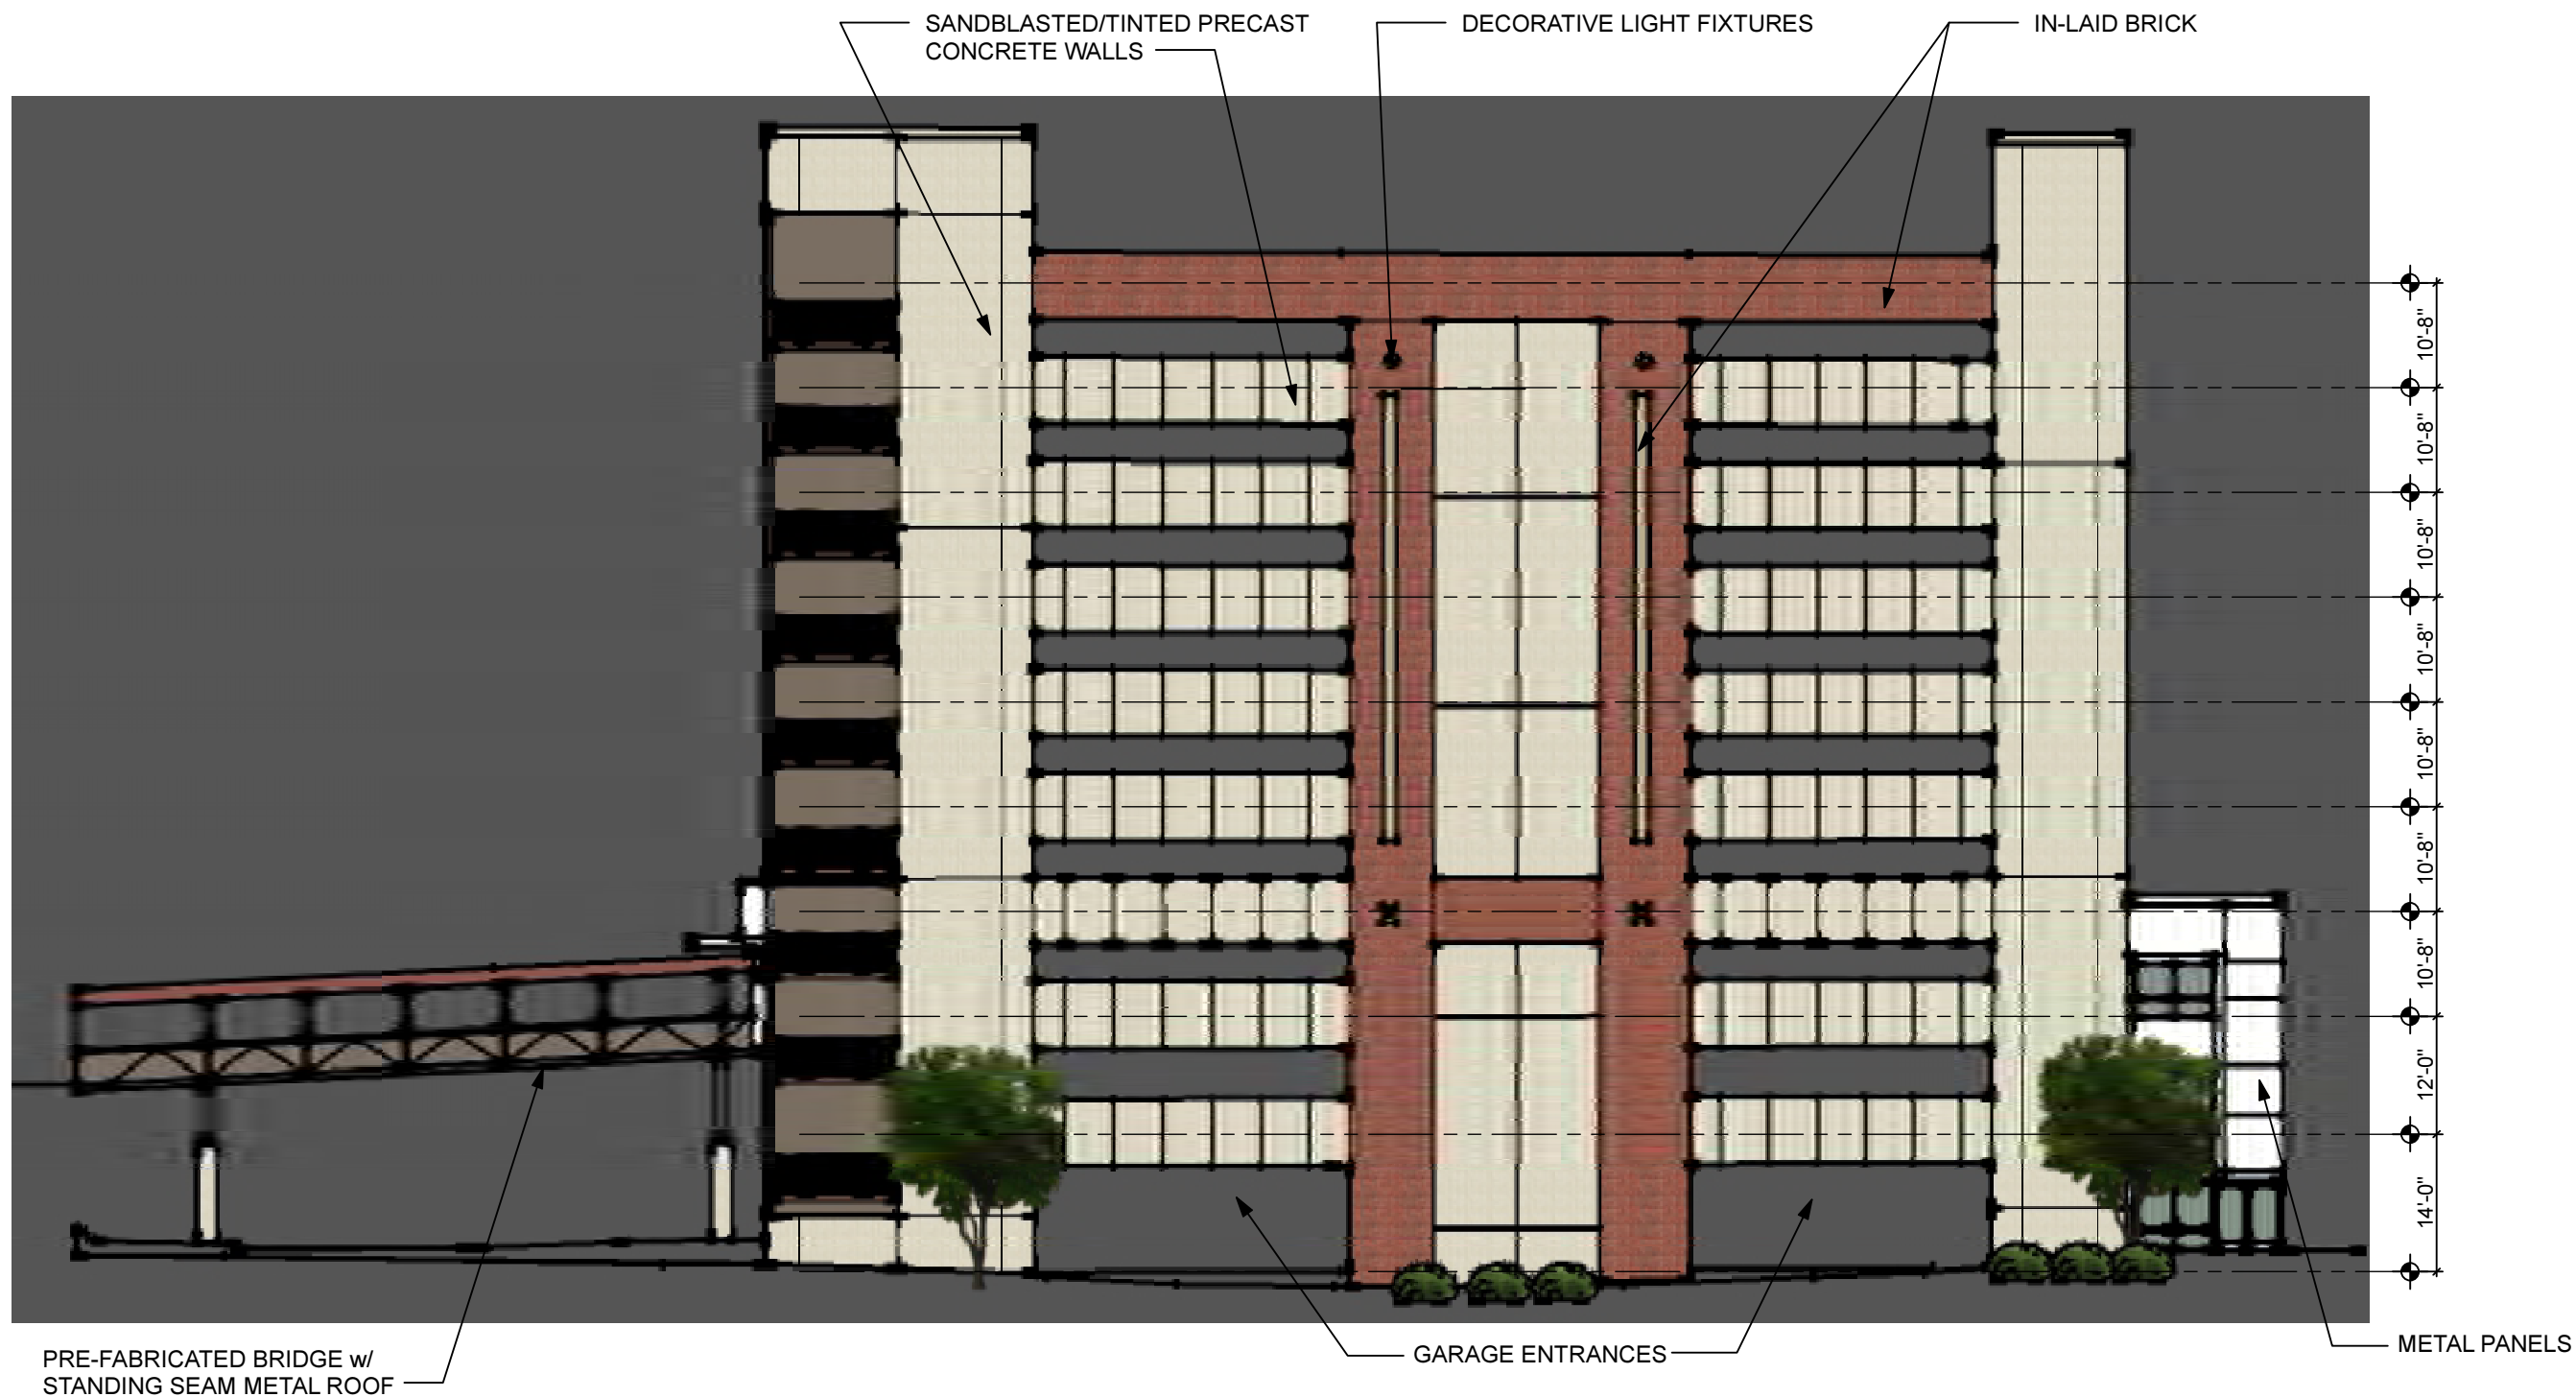

4 WEST ELEVATION

SCALE: 1" = 20'

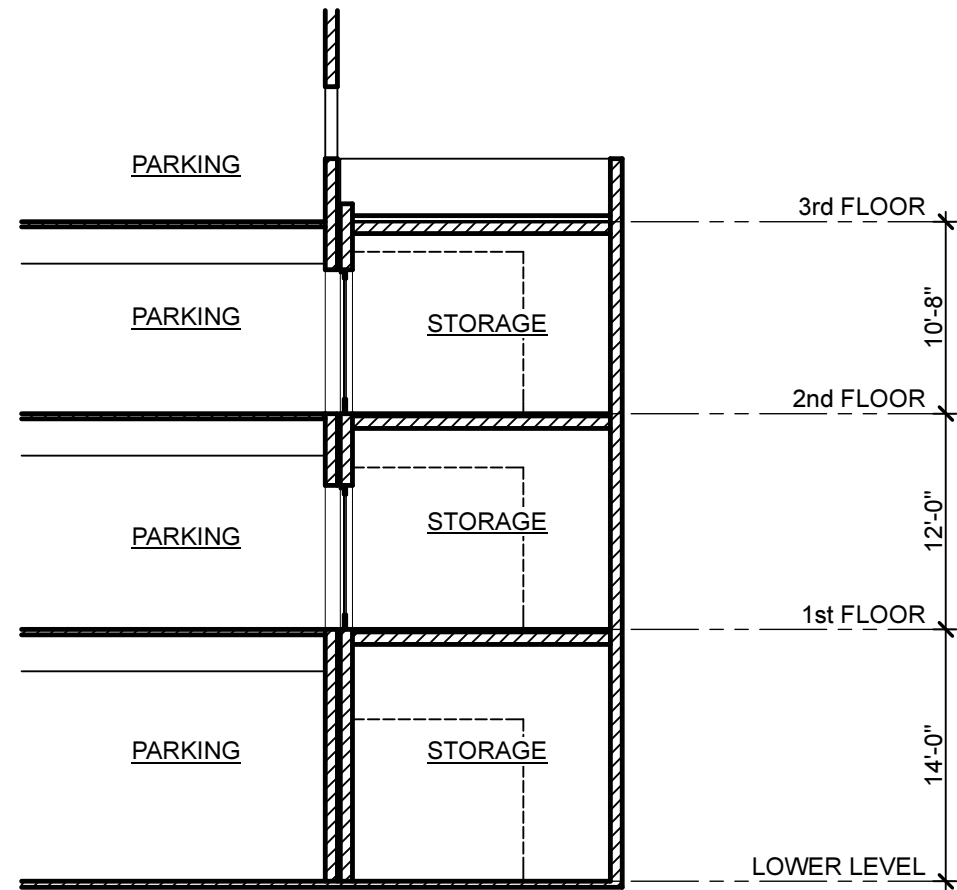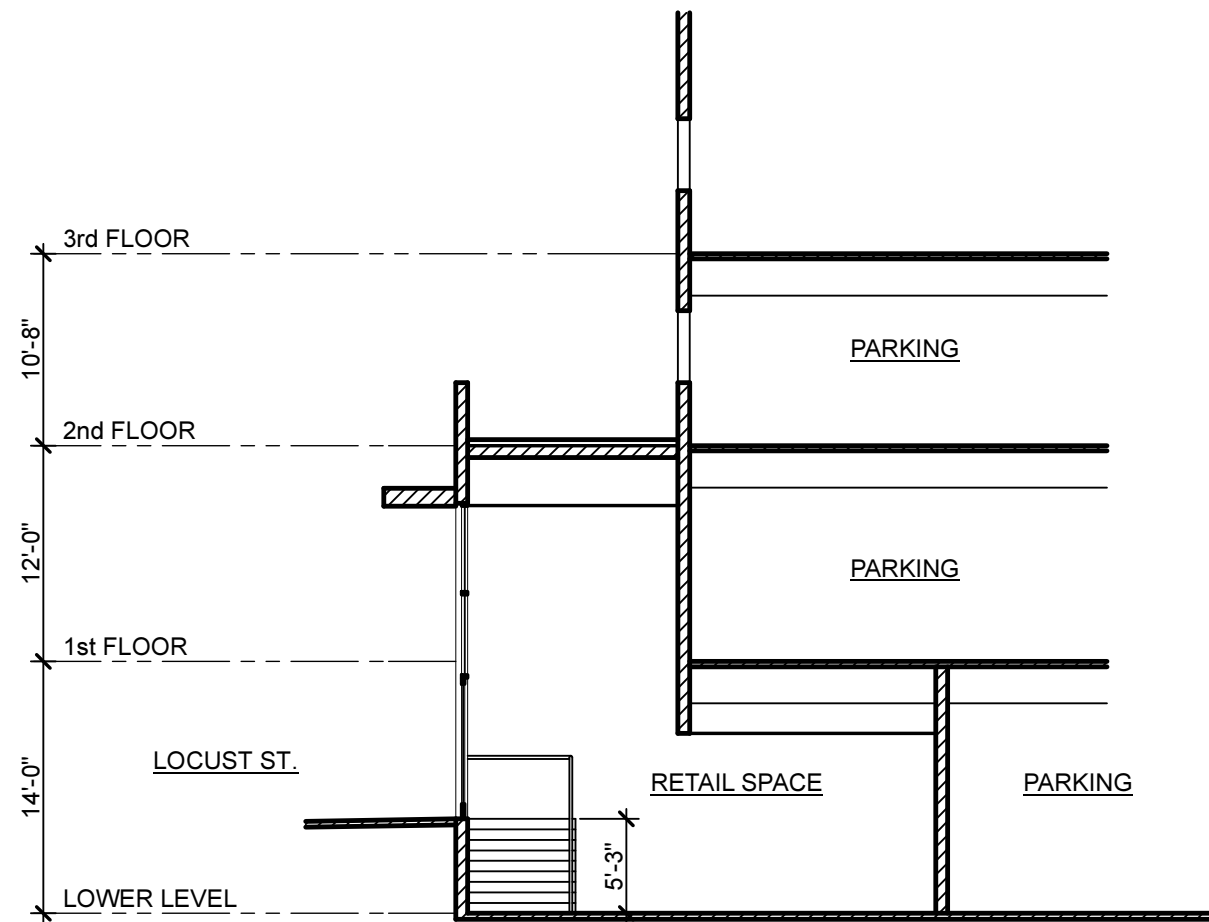

5

BUILDING SECTIONS

SCALE: 3/32" = 1'-0"





⑥ VIEW FROM LOCUST ST.

ALL EXISTING STRUCTURES,
SIDEWALKS, AND LANDSCAPING
TO BE DEMOLISHED



7

VIEW FROM SUMMER PLACE

ALL EXISTING STRUCTURES,
SIDEWALKS, AND LANDSCAPING
TO BE DEMOLISHED



8

VIEW FROM WALNUT ST.

ALL EXISTING STRUCTURES,
SIDEWALKS, AND LANDSCAPING
TO BE DEMOLISHED