

# Downtown Knoxville Design Overlay District Certificate of Appropriateness

Name of Applicant: NATHAN HONEYCUTT for City of Knoxville

Owner  Contractor  Architect  Engineer  Other \_\_\_\_\_


Date Filed: 03/07/13 Application accepted by: Michael Reynolds

Fee Amount: \_\_\_\_\_ Review Date: 3/20/13 File Number: 3-C-13-DT


PRE-APPLICATION CONFERENCE		Date Completed: _____
<p style="text-align: center;"><b>PROPERTY INFORMATION</b></p> <p>Building or Project Name: <u>STATE STREET GARAGE EXPANSION</u></p> <p>Street Address: <u>500 STATE STREET</u></p> <p>Parcel Identification Number(s): _____</p>	<p style="text-align: center;"><b>PROJECT ARCHITECT/ENGINEER</b></p> <p>PLEASE PRINT Name: <u>NATHAN HONEYCUTT</u></p> <p>Company: <u>MCCARTY HOUSEWARE McCARTY</u></p> <p>Address: <u>550 WEST MAIN ST.</u></p> <p>City: <u>KNOXVILLE</u> State: <u>TN</u> Zip: <u>37902</u></p> <p>Telephone: <u>865-544-2000</u></p> <p>Fax: <u>865-544-0402</u></p> <p>E-mail: <u>NHONEYCUTT@MHAHINC.COM</u></p>	
<p style="text-align: center;"><b>PROPERTY OWNER</b></p> <p>PLEASE PRINT Name: <u>JEFF CALYON</u></p> <p>Company: <u>PBA</u></p> <p>Address: <u>912 S. GAY STREET</u></p> <p>City: <u>KNOXVILLE</u> State: <u>TN</u> Zip: <u>37902</u></p> <p>Telephone: <u>865-215-4600</u></p> <p>Fax: <u>865-215-4647</u></p> <p>E-mail: <u>JCALYON@KTNPBA.ORG</u></p>	<p style="text-align: center;"><b>PROJECT CONTRACTOR</b></p> <p>PLEASE PRINT Name: <u>DOUG PETITE</u></p> <p>Company: <u>RENTENBACH</u></p> <p>Address: <u>2400 SUTHERLAND</u></p> <p>City: <u>KNOXVILLE</u> State: <u>TN</u> Zip: <u>37919</u></p> <p>Telephone: <u>865-546-2440</u></p> <p>Fax: <u>865-546-3414</u></p> <p>E-mail: <u>DPETITE@RENTENBACH.COM</u></p>	
<p style="text-align: center;"><b>ACCOMPANYING MATERIALS</b></p> <p>Please see the reverse side of this form for a list of information required as part of this application.</p>		
<b>FOR OFFICE USE ONLY</b>		
<p style="text-align: center;"><b>PROJECT INFORMATION</b></p> <p>LEVEL 1: \$50</p> <p><input type="checkbox"/> Minor Alteration of an Existing Building/Structure</p> <p><input type="checkbox"/> Sign</p> <p>LEVEL 2: \$100</p> <p><input type="checkbox"/> Major Alteration of an Existing Building/Structure</p> <p><input type="checkbox"/> Addition to an Existing Building/Structure</p> <p>LEVEL 3: \$250</p> <p><input type="checkbox"/> Construction of New Building/Structure</p>	<p style="text-align: center;"><b>PROJECT CONTACT</b></p> <p>All application-related correspondence should be directed to:</p> <p>PLEASE PRINT Name: <u>NATHAN HONEYCUTT</u></p> <p>Company: <u>MHAH</u></p> <p>Address: <u>550 WEST MAIN ST.</u></p> <p>City: <u>KNOXVILLE</u> State: <u>TN</u> Zip: <u>37902</u></p> <p>Telephone: <u>865-544-2000</u></p> <p>Fax: <u>865-544-0402</u></p> <p>E-mail: <u>NHONEYCUTT@MHAHINC.COM</u></p>	

NOTE: Payment is due at time of applicallon. Please make check payable to Knoxville Knox County Metropolitan Planning Commission.

Sign relocated to the side of the Regal cinema.  
It will be flush mounted.

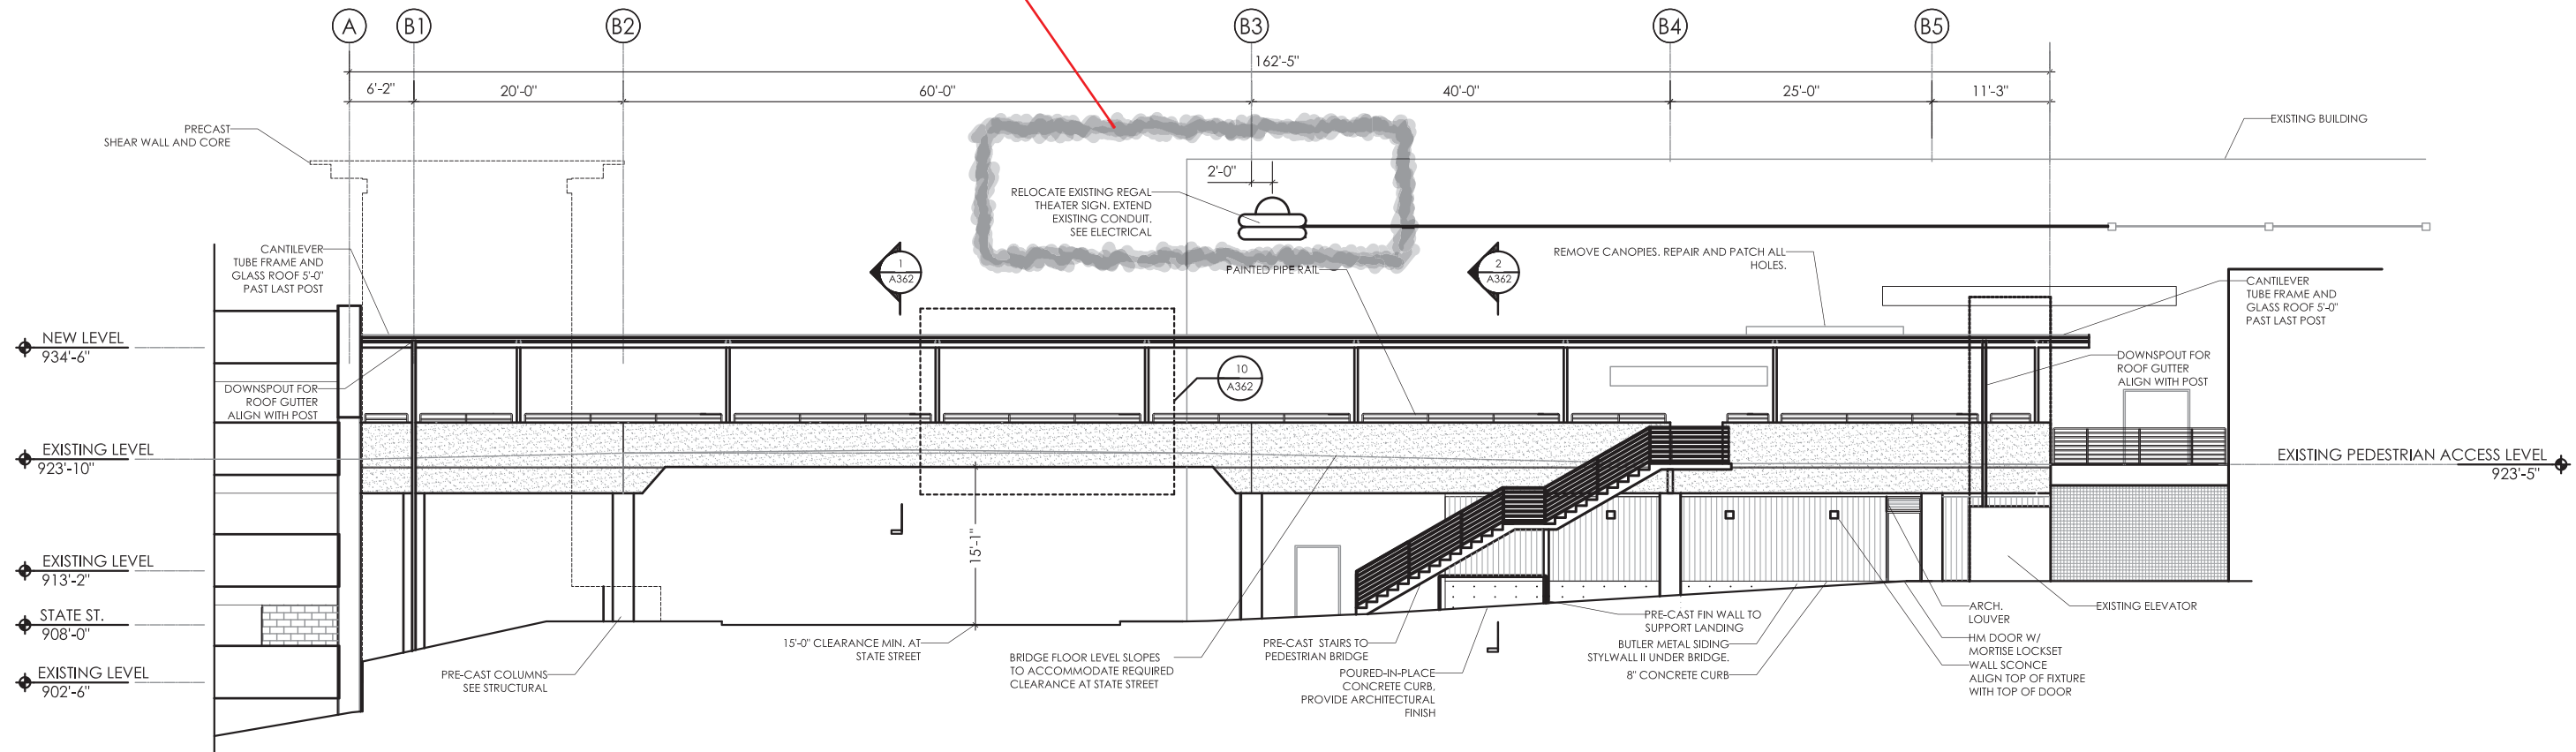

1 PEDESTRIAN BRIDGE - NORTH ELEVATION  
A361 1/8" = 1'-0"

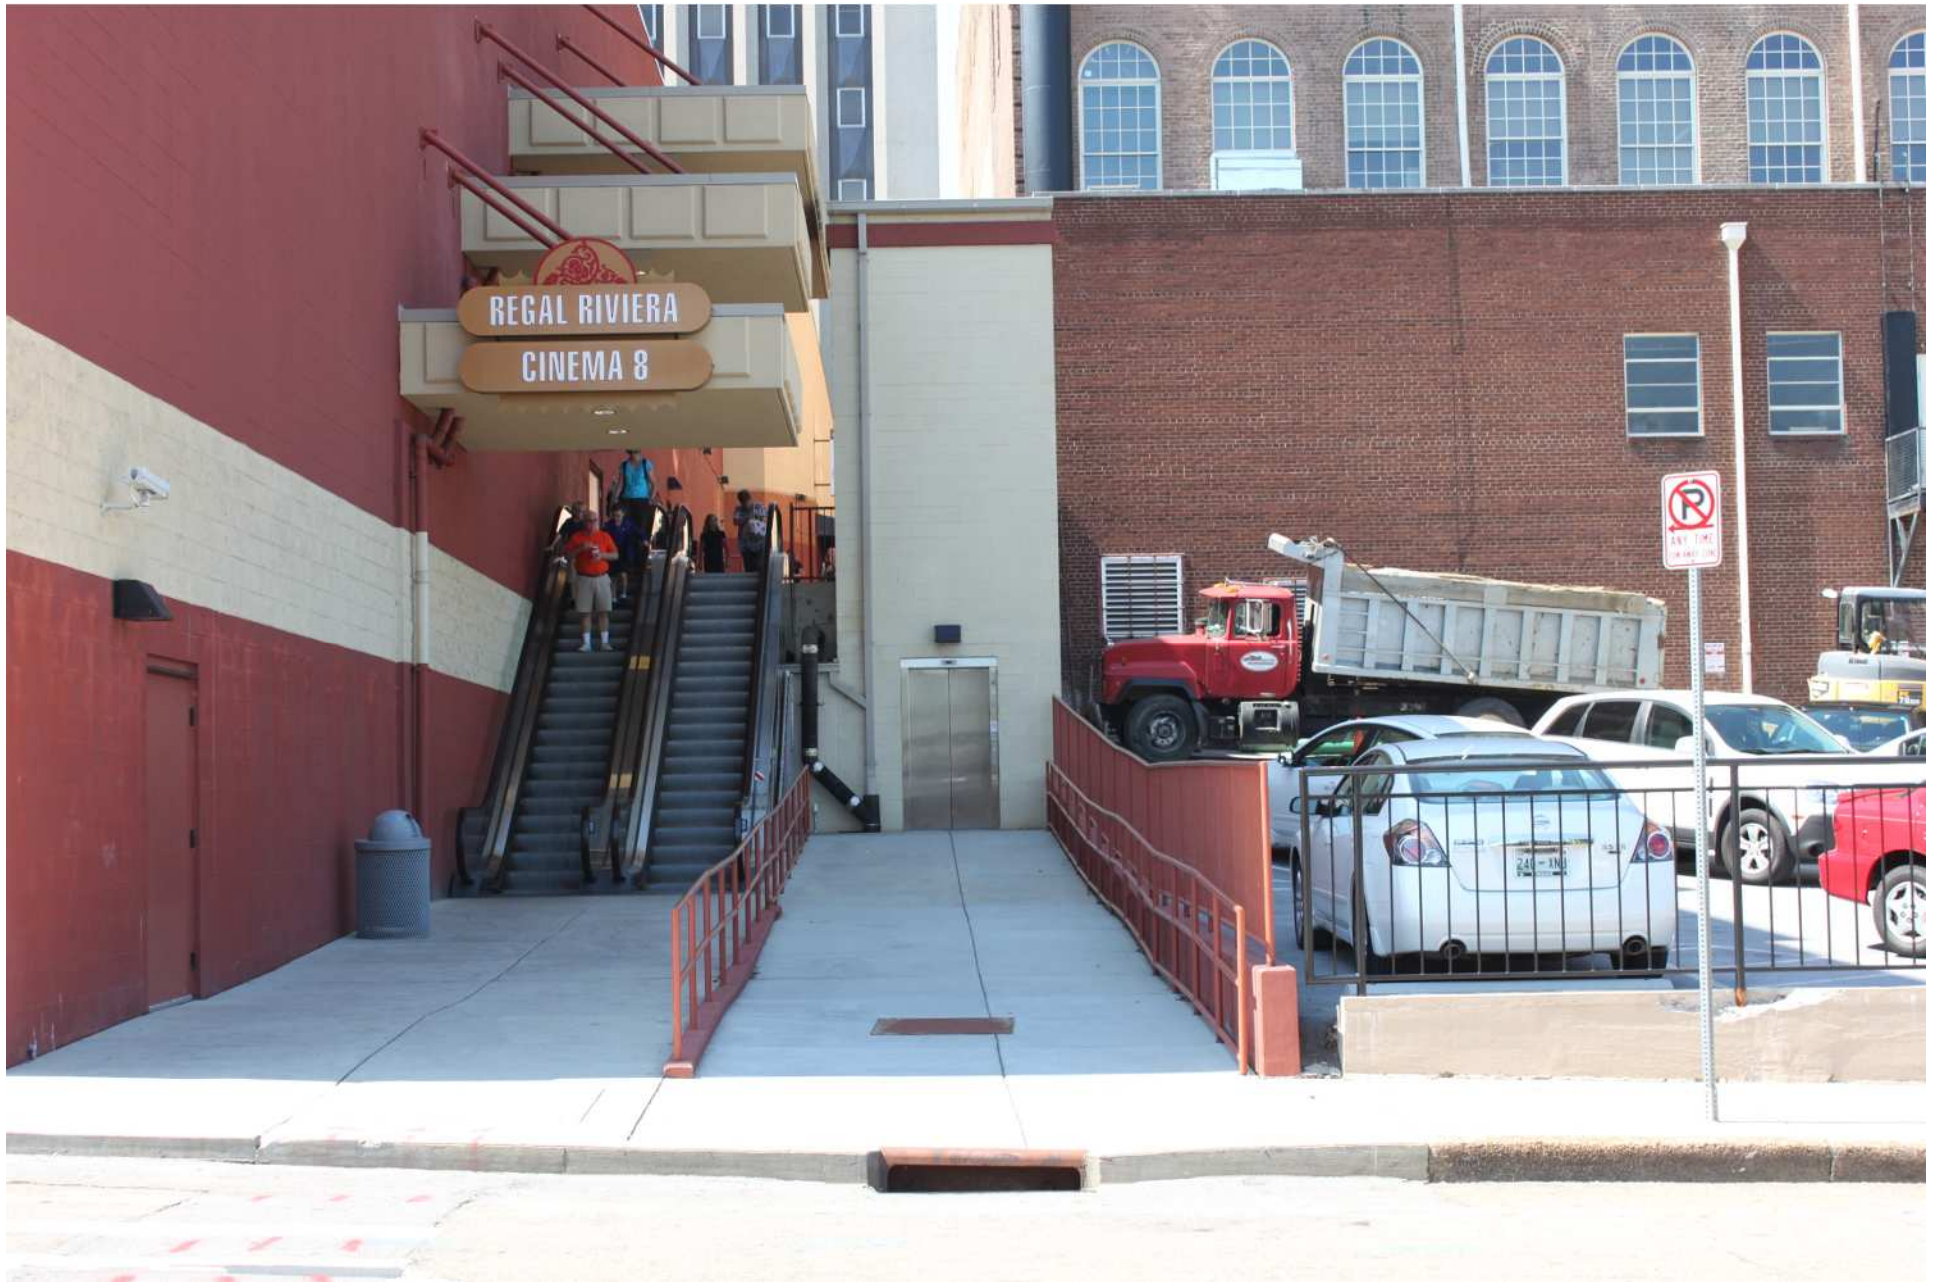

REGAL RIVIERA  
CINEMA 8

NO PARKING  
ANY TIME  
OR ANY DAY