

Downtown Knoxville Design Overlay District Certificate of Appropriateness

Name of Applicant: JOHNSON ARCHITECTURE
☐ Owner ☐ Contractor ☒ Architect ☐ Engineer ☐ Other

Date Filed: _____ Application accepted by: _____

Fee Amount: \$100 Review Date: _____ File Number: _____**PRE-APPLICATION CONFERENCE**

Date Completed: _____

PROPERTY INFORMATIONBuilding or Project Name: WILD WING
CAFE - KRESS BUILDINGStreet Address: 417-21 GAY STREETParcel Identification Number(s): KNOXVILLE,
TN 37902**PROPERTY OWNER**

PLEASE PRINT

Name: DAVE McFARLANDCompany: WILD WING CAFEAddress: 161 BILTMORE AVENUECity: ASHEVILLE State: NC Zip: 28801Telephone: 828-253-3066

Fax: _____

E-mail: mcfarland@wildwingcafe.com**ACCOMPANYING MATERIALS**

Please see the reverse side of this form for a list of information required as part of this application.

FOR OFFICE USE ONLY**PROJECT INFORMATION**

LEVEL 1: \$50

- ☐
- Minor Alteration of an Existing Building/Structure
-
- ☐
- Sign

LEVEL 2: \$100

- ☒
- Major Alteration of an Existing Building/Structure
-
- ☐
- Addition to an Existing Building/Structure

LEVEL 3: \$250

- ☐
- Construction of New Building/Structure

PROJECT ARCHITECT/ENGINEER

PLEASE PRINT

Name: JOHNSON ARCHITECTURECompany: JOSEPH BIDENAddress: 2240 SUTHERLAND AVE #105City: KNOXVILLE State: TN Zip: 37919Telephone: 865-671-9060Fax: 866-467-9060E-mail: jbiden@jainc.com**PROJECT CONTRACTOR**

PLEASE PRINT

Name: NOT DETERMINED

Company: _____

Address: _____

City: _____ State: _____ Zip: _____

Telephone: _____

Fax: _____


E-mail: _____

PROJECT CONTACT

All application-related correspondence should be directed to:

PLEASE PRINT

Name: JOSEPH BIDEN OR JEFF WILLIAMSONCompany: JOHNSON ARCHITECTUREAddress: 2240 SUTHERLAND AVE. #105City: KNOXVILLE State: TN Zip: 37919Telephone: 865-671-9060Fax: 866-467-9060E-mail: jbiden@jainc.comjwilliamson@jainc.com

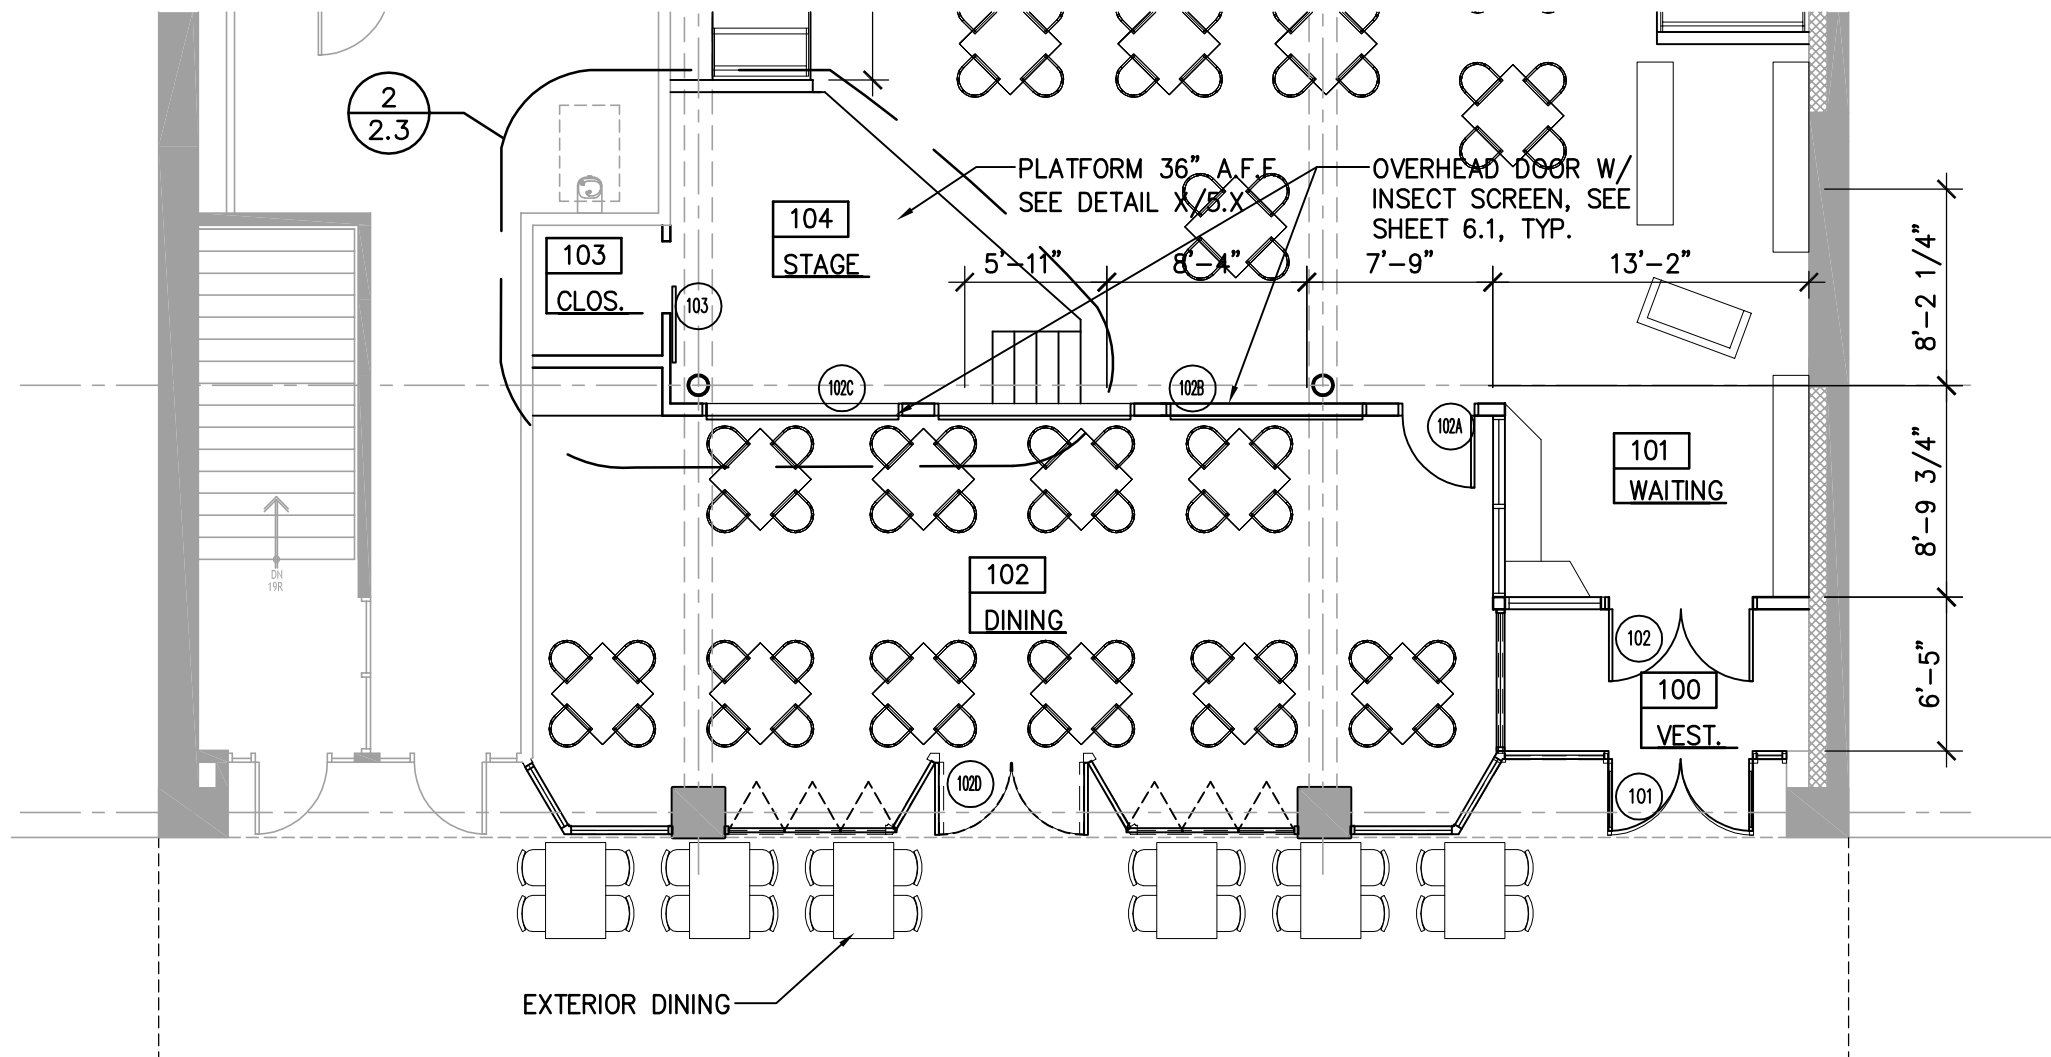

1 FIRST LEVEL FLOOR PLAN
A2.1 SCALE: 1/8" = 1'-0"

FLOOR PLANS

REVISIONS:

DATE: August 7, 2015

FILE NAME:

PROJECT NO:

A2.1



Johnson
Architecture

2240 Sutherland Ave., Suite 105
Knoxville, TN 37919
865.671.9060
jainc.com

A Tenant Fit-Out for:
WILD WING CAFE
417-421 Gay Street
Knoxville, Tennessee 37902

EXTERIOR ELEVATION

REVISIONS:

DATE: August 7, 2015

FILE NAME:

PROJECT NO:


A3.1




2 EXTERIOR ELEVATION
A3.1 SCALE: 1/8" = 1'-0"



1 EXTERIOR ELEVATION
A3.1 SCALE: 1/8" = 1'-0"

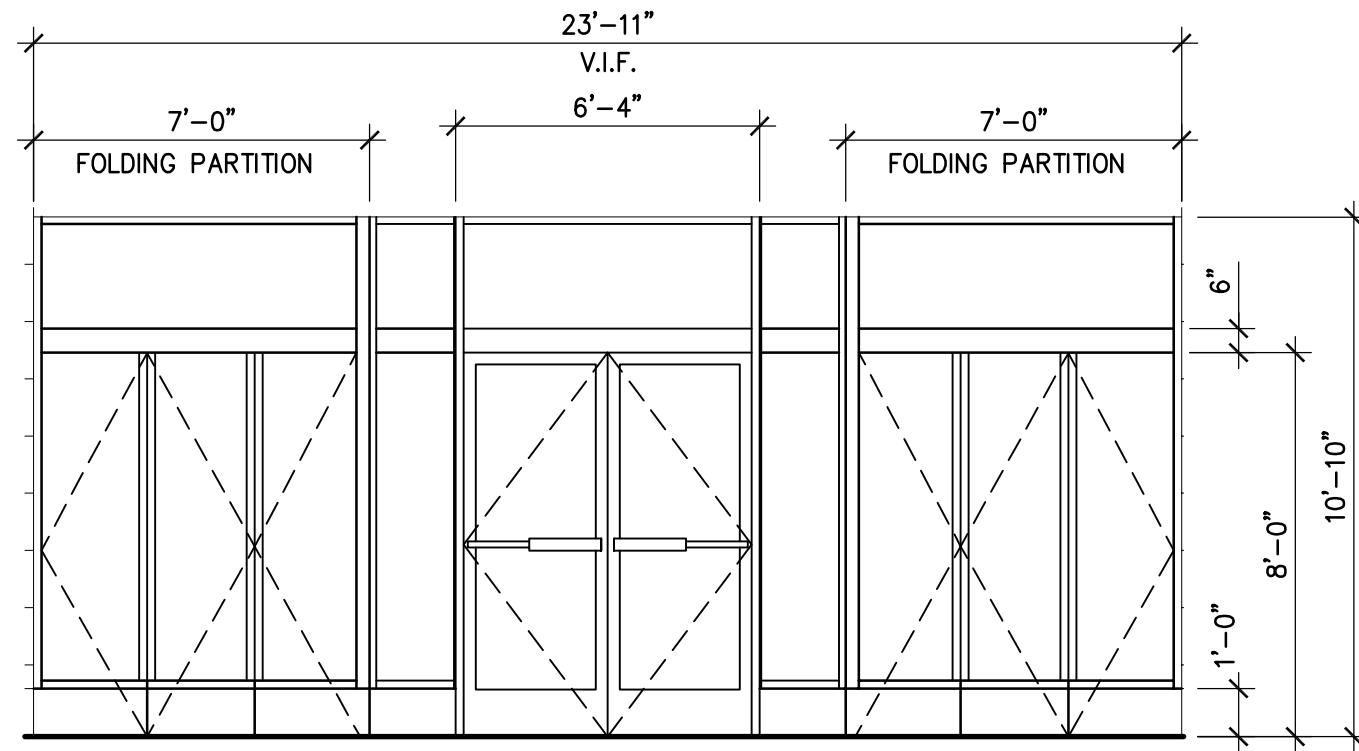

A DARK BRONZE ALUMINUM
STOREFRONT SYSTEM WITH
FOLDING PARTITIONS &
1" INSULATED GLAZING

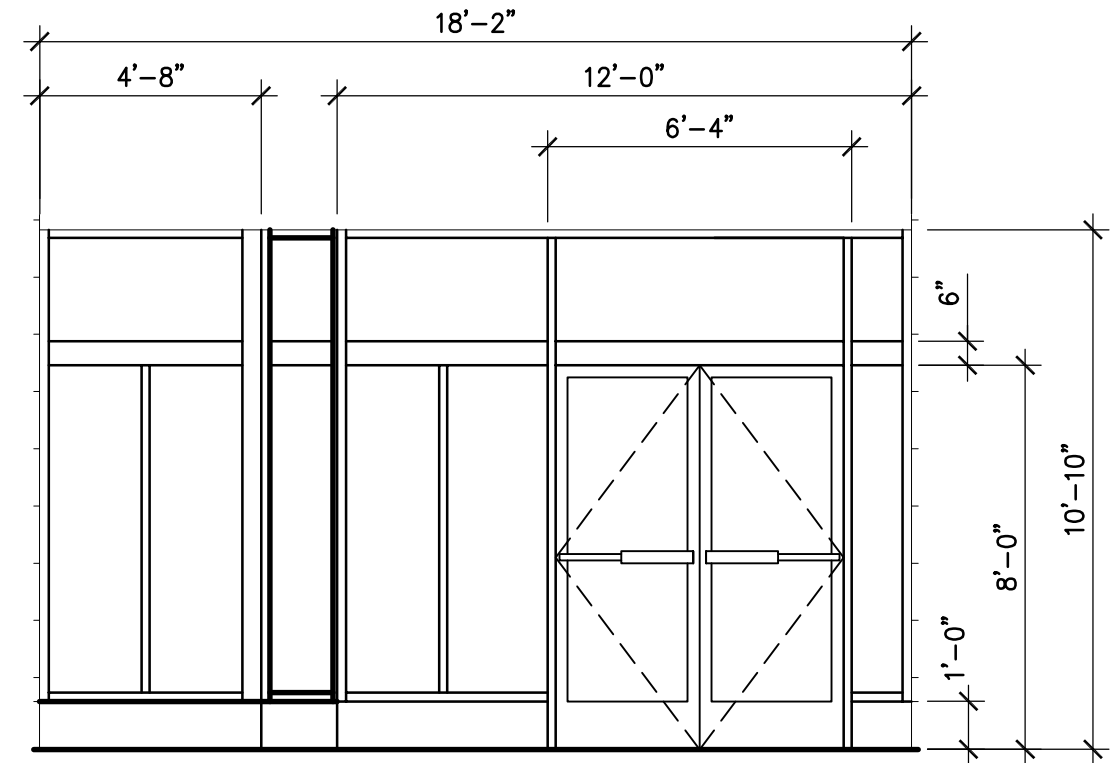

B DARK BRONZE ALUMINUM
STOREFRONT SYSTEM
WITH 1" INSULATED GLAZING

2 WINDOW ELEVATIONS

A6.1 SCALE: 1/4" = 1'-0"





