

Downtown Knoxville Design Overlay District Certificate of Appropriateness

Name of Applicant: JOHNSON ARCHITECTURE


Owner Contractor Architect Engineer Other _____

Date Filed: _____ Application accepted by: _____

Fee Amount: \$100 Review Date: _____ File Number: _____

PRE-APPLICATION CONFERENCE		Date Completed: _____
<p style="text-align: center;">PROPERTY INFORMATION</p> <p>Building or Project Name: <u>WILD WING CAFE - KRESS BUILDING</u></p> <p>Street Address: <u>417-21 GAY STREET</u></p> <p>Parcel Identification Number(s): <u>KNOXVILLE, TN 37902</u></p>	<p style="text-align: center;">PROJECT ARCHITECT/ENGINEER</p> <p>PLEASE PRINT Name: <u>JOHNSON ARCHITECTURE</u></p> <p>Company: <u>JOHNS BIDEN</u></p> <p>Address: <u>2240 SUTHERLAND AVE #105</u></p> <p>City: <u>KNOXVILLE</u> State: <u>TN</u> Zip: <u>37919</u></p> <p>Telephone: <u>865-671-9060</u></p> <p>Fax: <u>866-467-9060</u></p> <p>E-mail: <u>jbiden@jainc.com</u></p>	
<p style="text-align: center;">PROPERTY OWNER</p> <p>PLEASE PRINT Name: <u>DAVE MCFARLAND</u></p> <p>Company: <u>WILD WING CAFE</u></p> <p>Address: <u>161 BILTMORE AVENUE</u></p> <p>City: <u>ASHEVILLE</u> State: <u>NC</u> Zip: <u>28801</u></p> <p>Telephone: <u>828-253-3066</u></p> <p>Fax: _____</p> <p>E-mail: <u>mcfarland@wildwingcafe.com</u></p>	<p style="text-align: center;">PROJECT CONTRACTOR</p> <p>PLEASE PRINT Name: <u>NOT DETERMINED</u></p> <p>Company: _____</p> <p>Address: _____</p> <p>City: _____ State: _____ Zip: _____</p> <p>Telephone: _____</p> <p>Fax: _____</p> <p>E-mail: _____</p>	
<p>ACCOMPANYING MATERIALS</p> <p>Please see the reverse side of this form for a list of information required as part of this application.</p>		
FOR OFFICE USE ONLY		
<p style="text-align: center;">PROJECT INFORMATION</p> <p>LEVEL 1: \$50</p> <p><input type="checkbox"/> Minor Alteration of an Existing Building/Structure</p> <p><input type="checkbox"/> Sign</p> <p>LEVEL 2: \$100</p> <p><input checked="" type="checkbox"/> Major Alteration of an Existing Building/Structure</p> <p><input type="checkbox"/> Addition to an Existing Building/Structure</p> <p>LEVEL 3: \$250</p> <p><input type="checkbox"/> Construction of New Building/Structure</p>	<p style="text-align: center;">PROJECT CONTACT</p> <p>All application-related correspondence should be directed to:</p> <p>PLEASE PRINT Name: <u>JOHNS BIDEN OR JEFF WILLIAMSON</u></p> <p>Company: <u>JOHNSON ARCHITECTURE</u></p> <p>Address: <u>2240 SUTHERLAND AVE. #105</u></p> <p>City: <u>KNOXVILLE</u> State: <u>TN</u> Zip: <u>37919</u></p> <p>Telephone: <u>865-671-9060</u></p> <p>Fax: <u>866-467-9060</u></p> <p>E-mail: <u>jbiden@jainc.com</u> <u>jwilliamson@jainc.com</u></p>	

NOTE: Payment is due at time of application. Please make check payable to Knoxville Knox County Metropolitan Planning Commission.

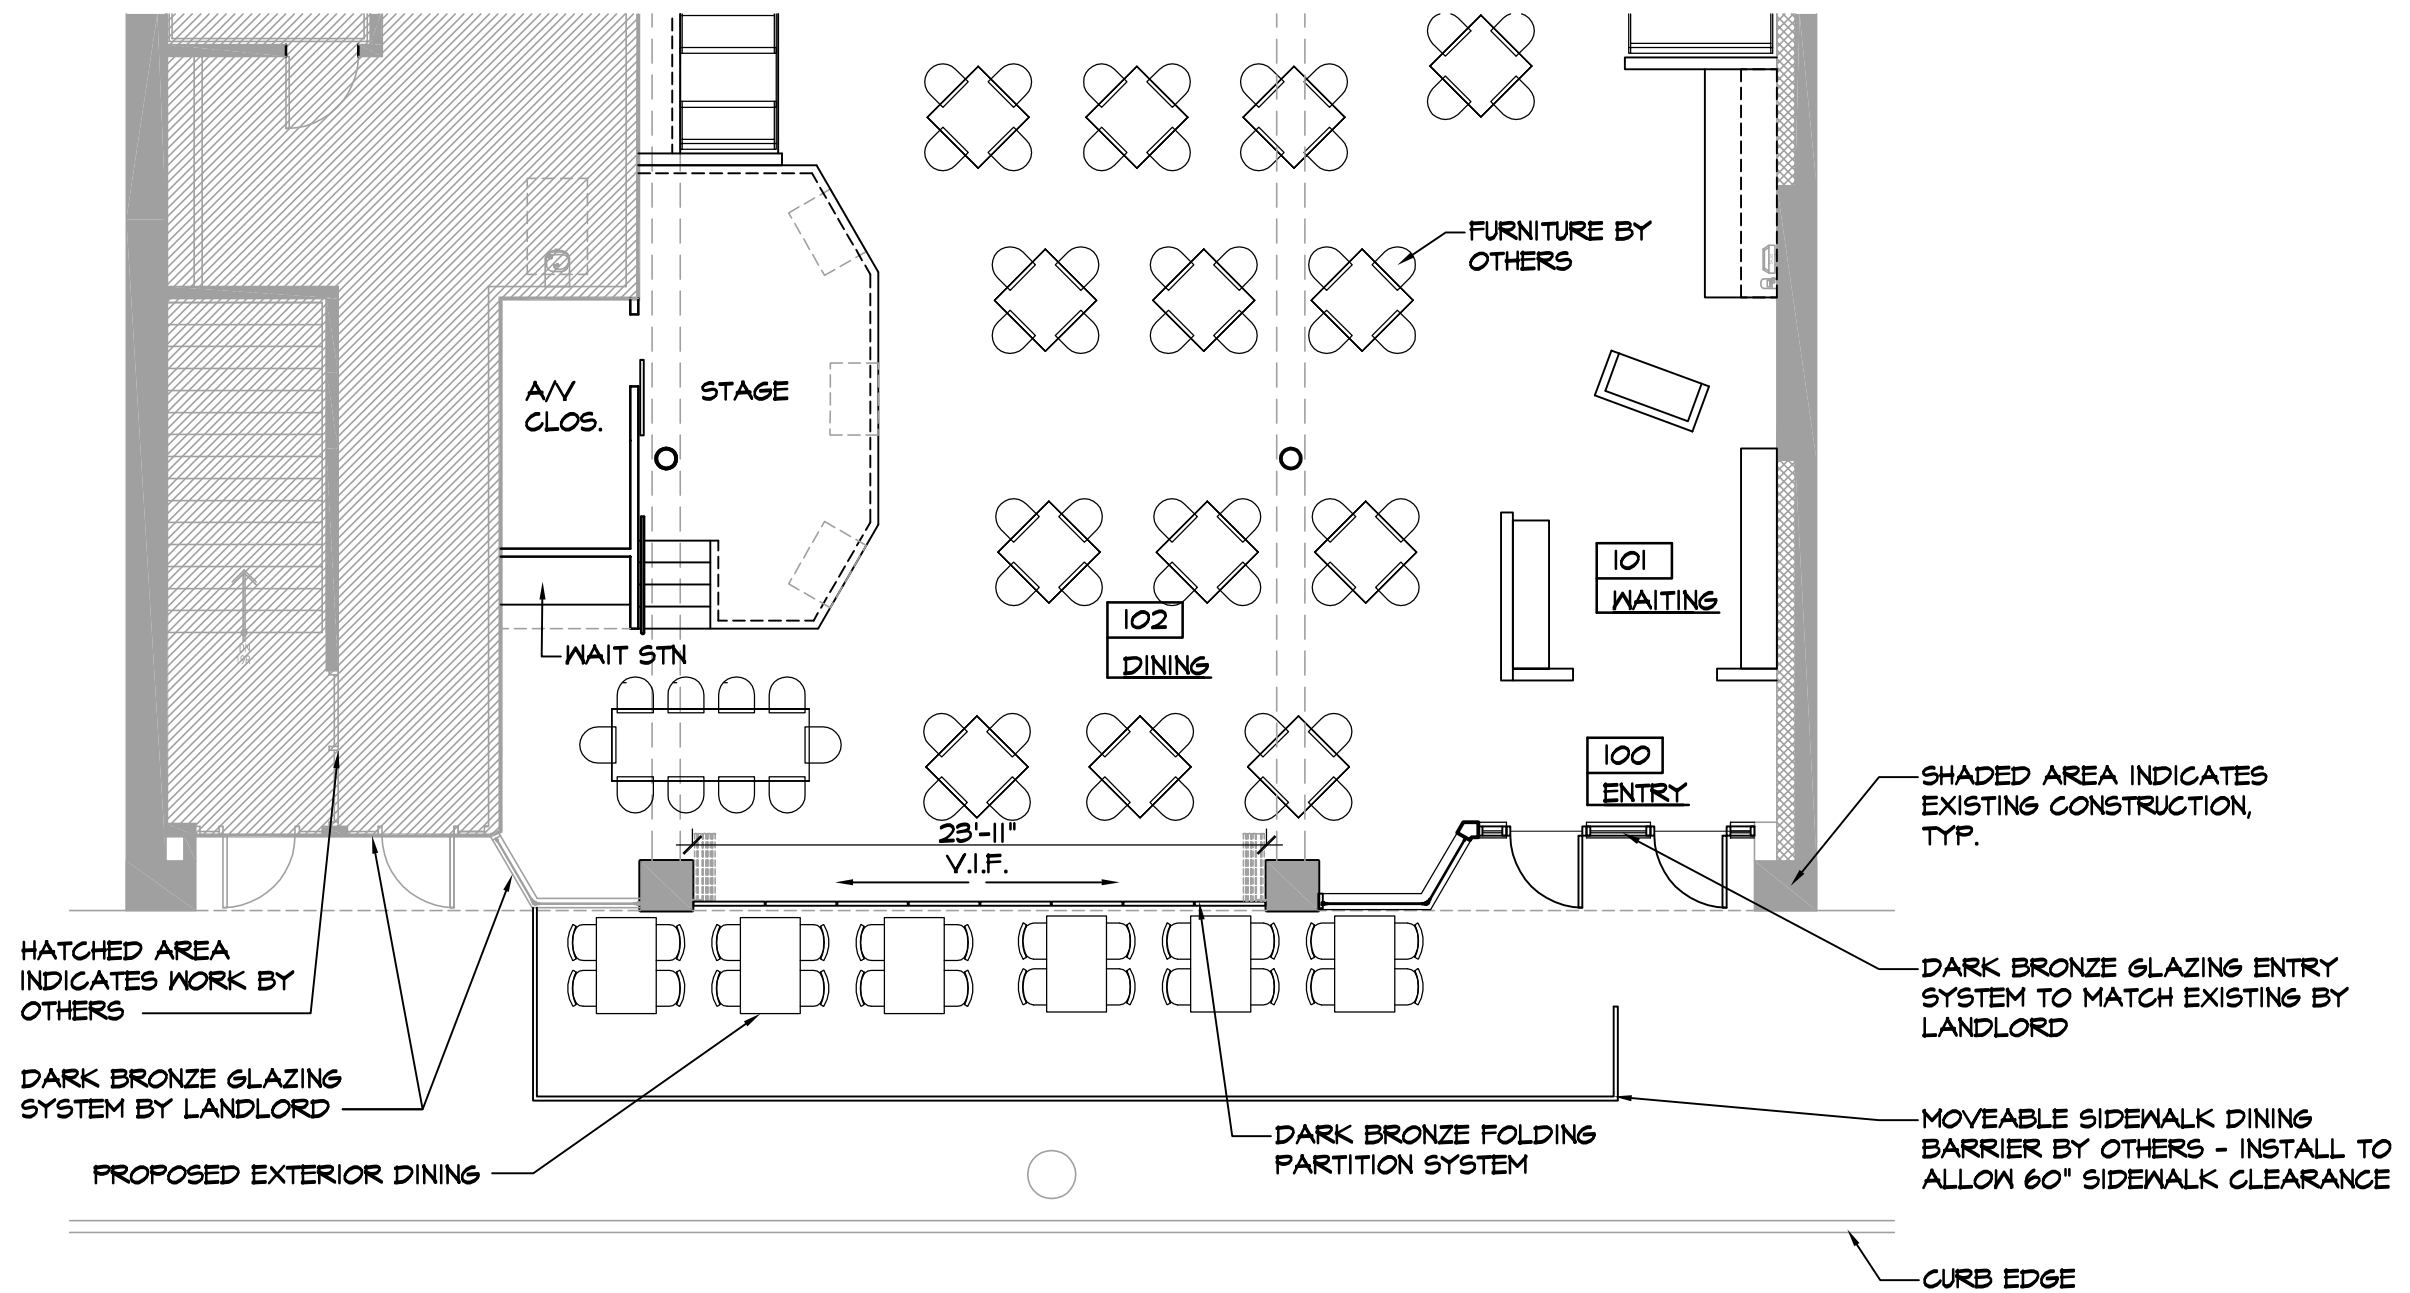

FIRST LEVEL FLOOR PLAN

SCALE: 1/8" = 1'-0"



3RD LEVEL

2ND LEVEL

GROUND LEVEL

EXISTING
CONSTRUCTION -
RENOVATED BY
OTHERS

S. H. KRESS CO. 5-10-25 CENT STORE

10'-10"

DARK BRONZE
FOLDING
PARTITION SYSTEM

GLAZING SYSTEM TO
MATCH EXISTING

MARBLE BASE TO
MATCH EXISTING
BY LANDLORD

DARK BRONZE
GLAZING ENTRY
SYSTEM TO MATCH
EXISTING BY
LANDLORD

GAY STREET ELEVATION

SCALE: 1/8" = 1'-0"



A Tenant Fit-Out for: Wild Wing Cafe

Kress Building, Gay Street, Knoxville, Tennessee



September 8, 2015




REAR ELEVATION
SCALE: 1/8" = 1'-0"




A Tenant Fit-Out for:
Wild Wing Cafe
Kress Building, Gay Street, Knoxville, Tennessee



September 8, 2015

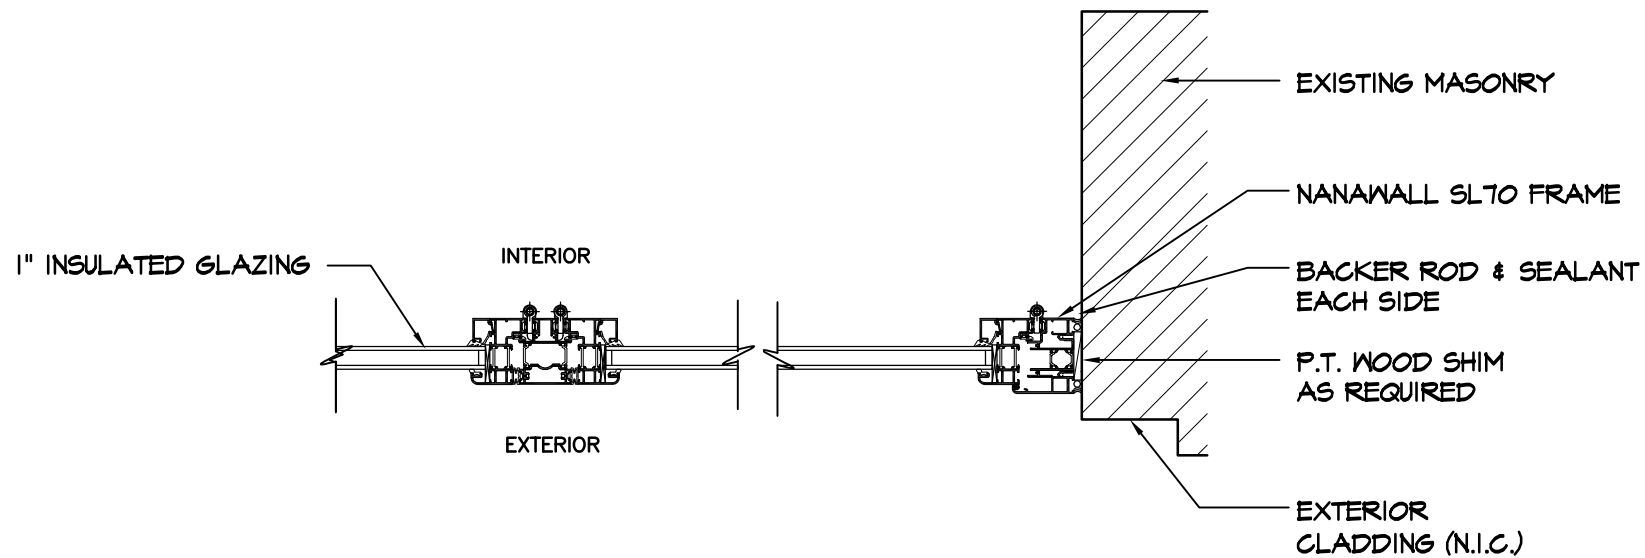


HINGE & JAMB DETAILS

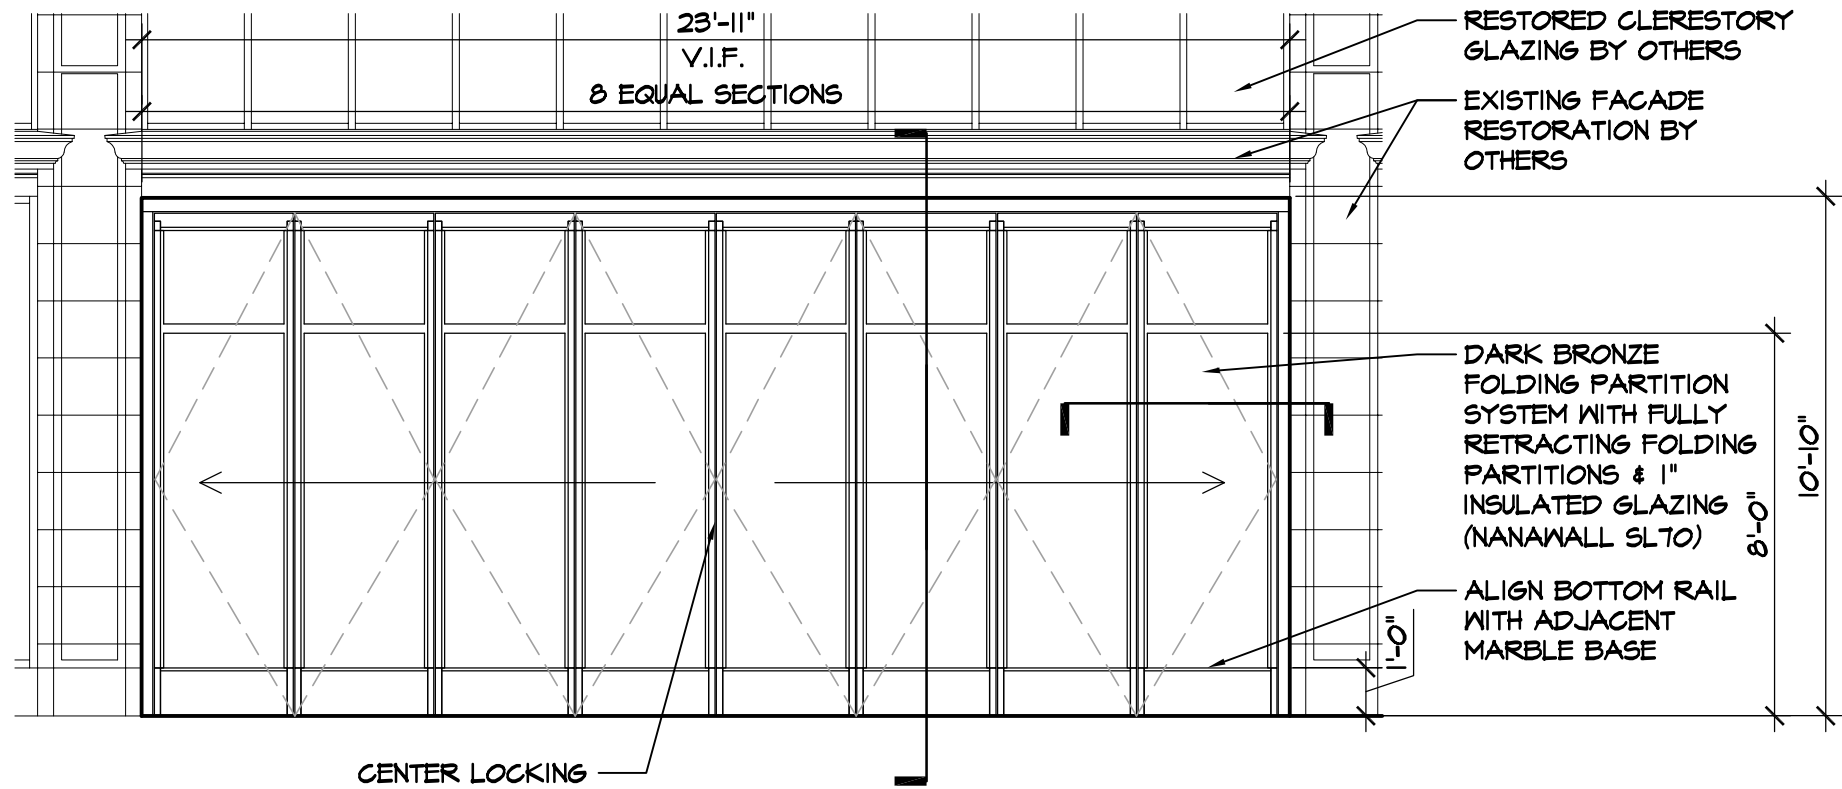

FOLDING PARTITION DETAILS

ELEVATION SCALE: 1/4" = 1'-0" DETAIL SCALE: 1 1/2" = 1'-0"

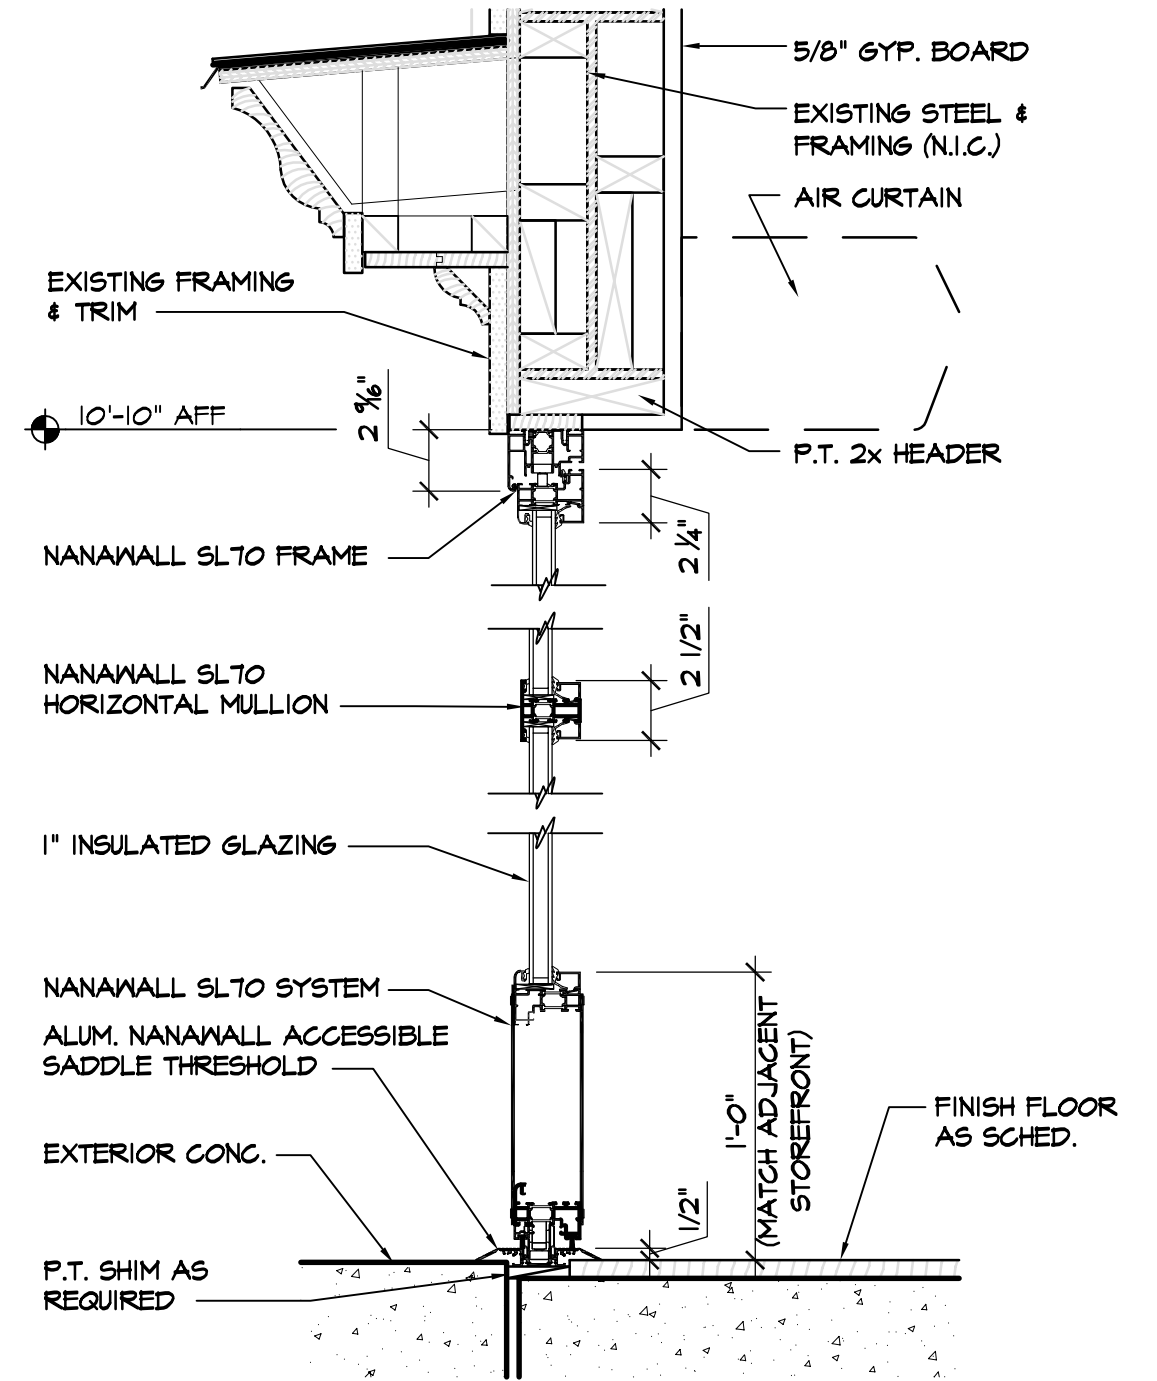

HEAD, MULLION & SILL DETAIL




A Tenant Fit-Out for: Wild Wing Cafe

Kress Building, Gay Street, Knoxville, Tennessee





September 8, 2015

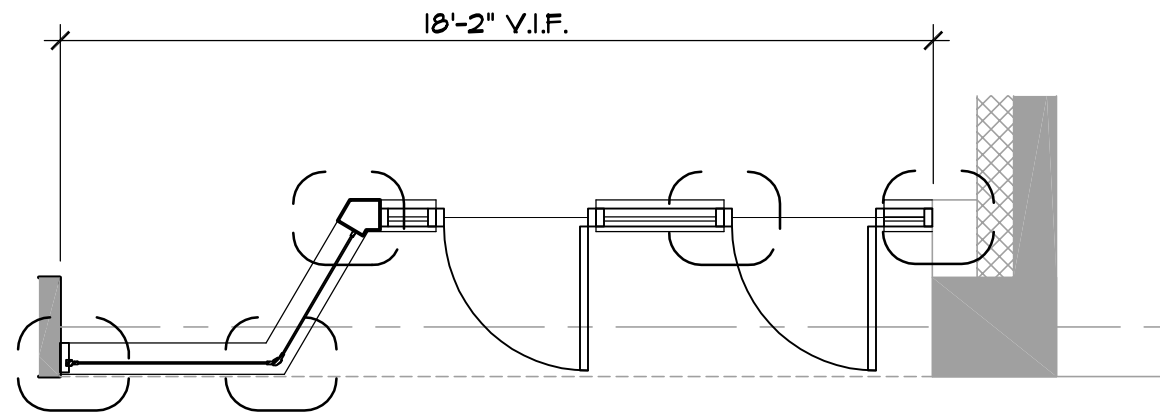

PLAN

(SEE ENLARGED DETAILS NEXT SHEET)

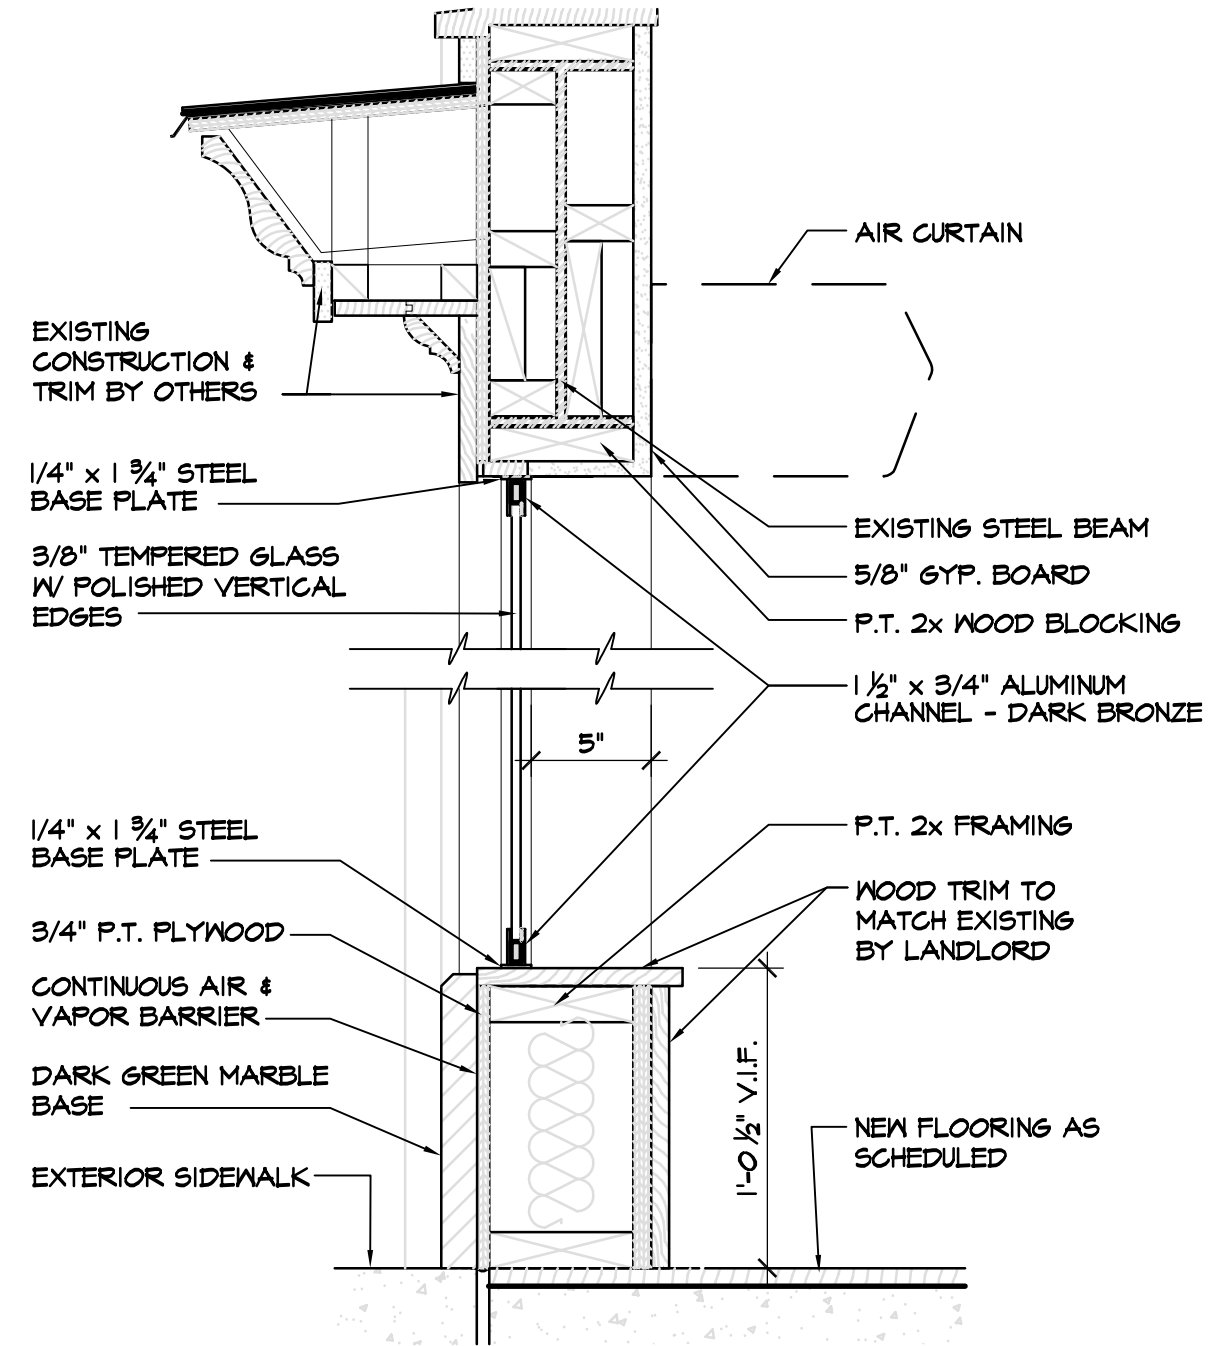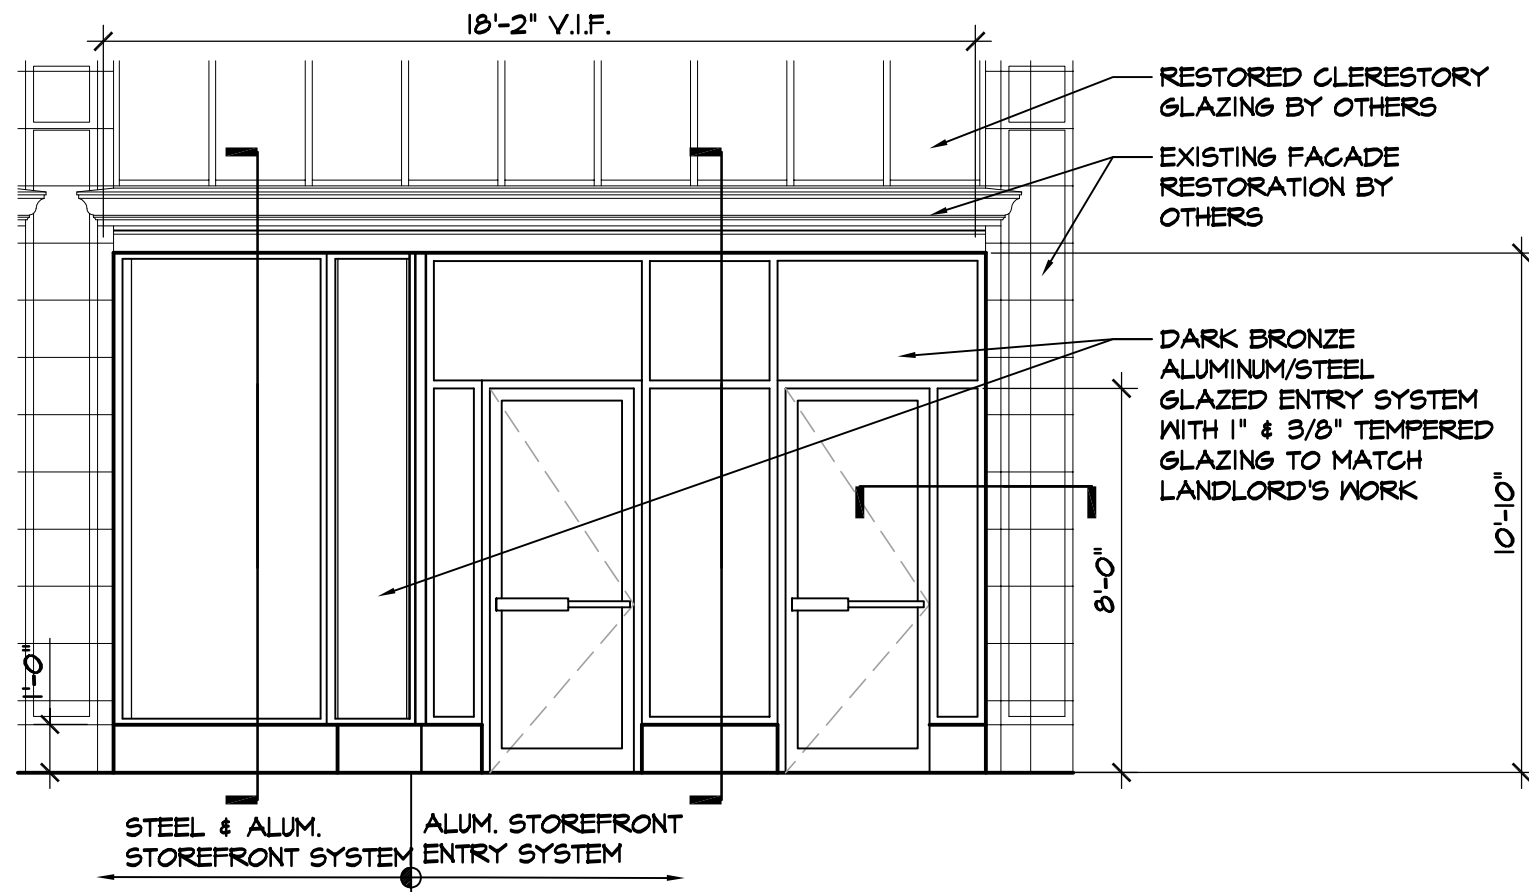


STEEL HEAD & SILL DETAIL

ALUMINUM & STEEL STOREFRONT DETAILS

PLAN & ELEVATION SCALE: 1/4" = 1'-0"


DETAIL SCALE: 1 1/2" = 1'-0"

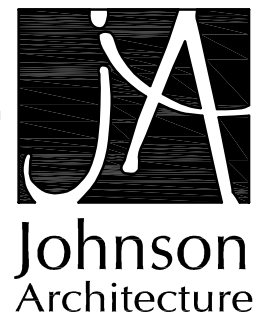


A Tenant Fit-Out for:
Wild Wing Cafe
 Kress Building, Gay Street, Knoxville, Tennessee



September 8, 2015

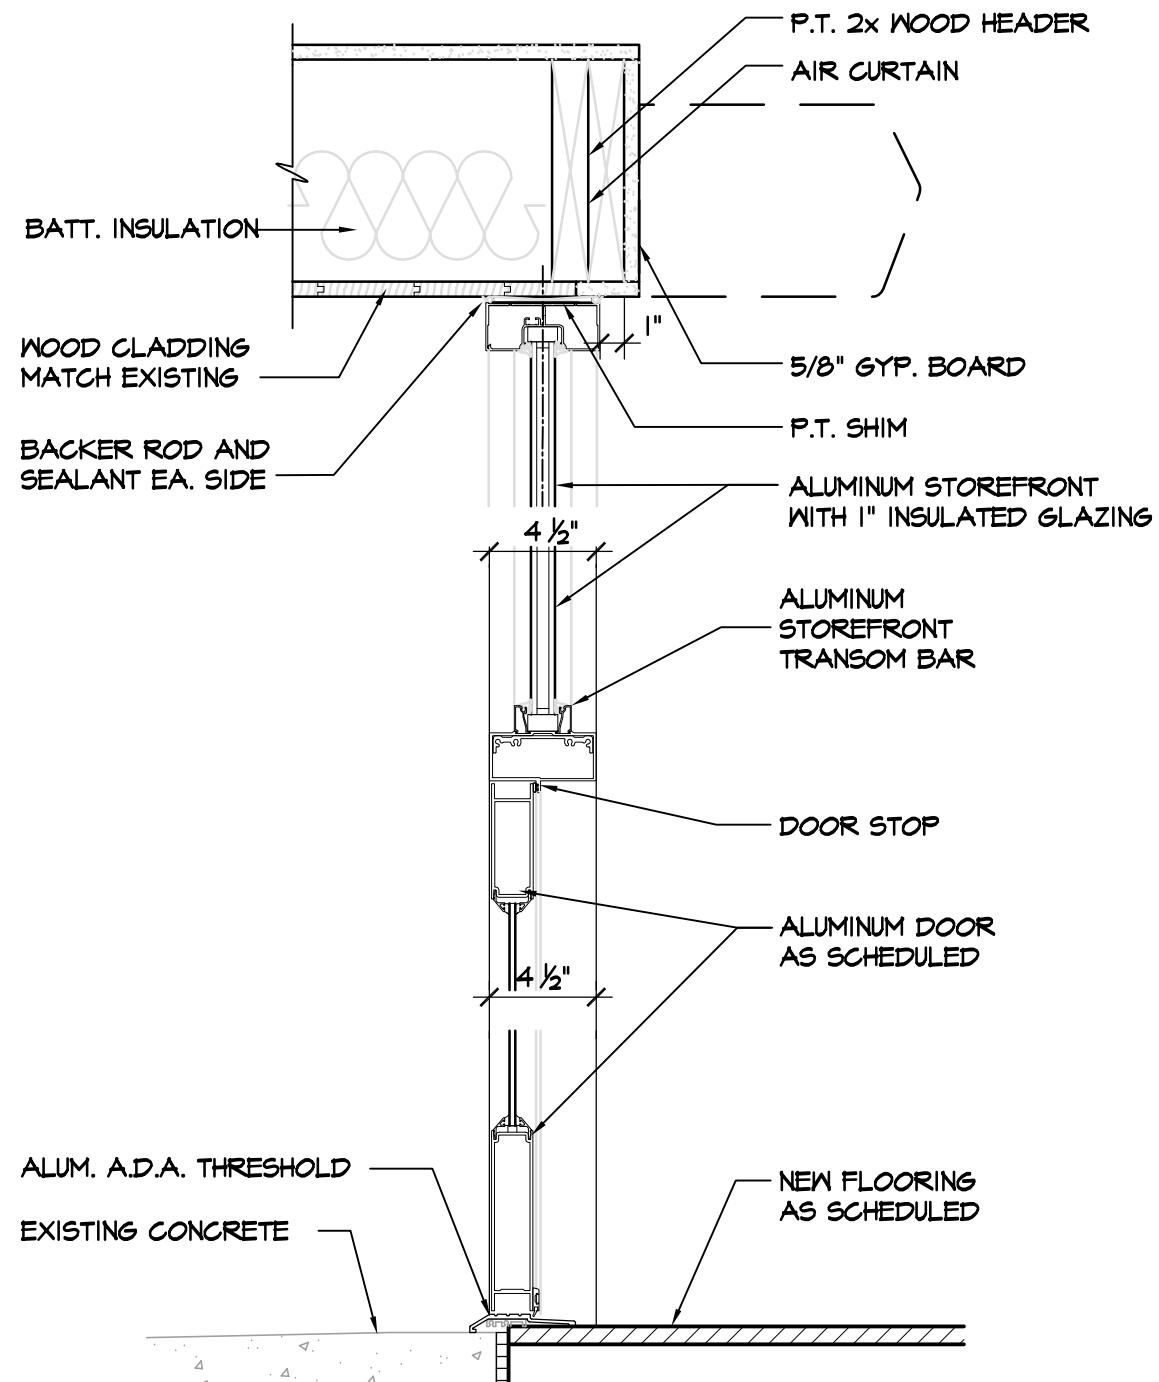

HEAD, MULLION & SILL

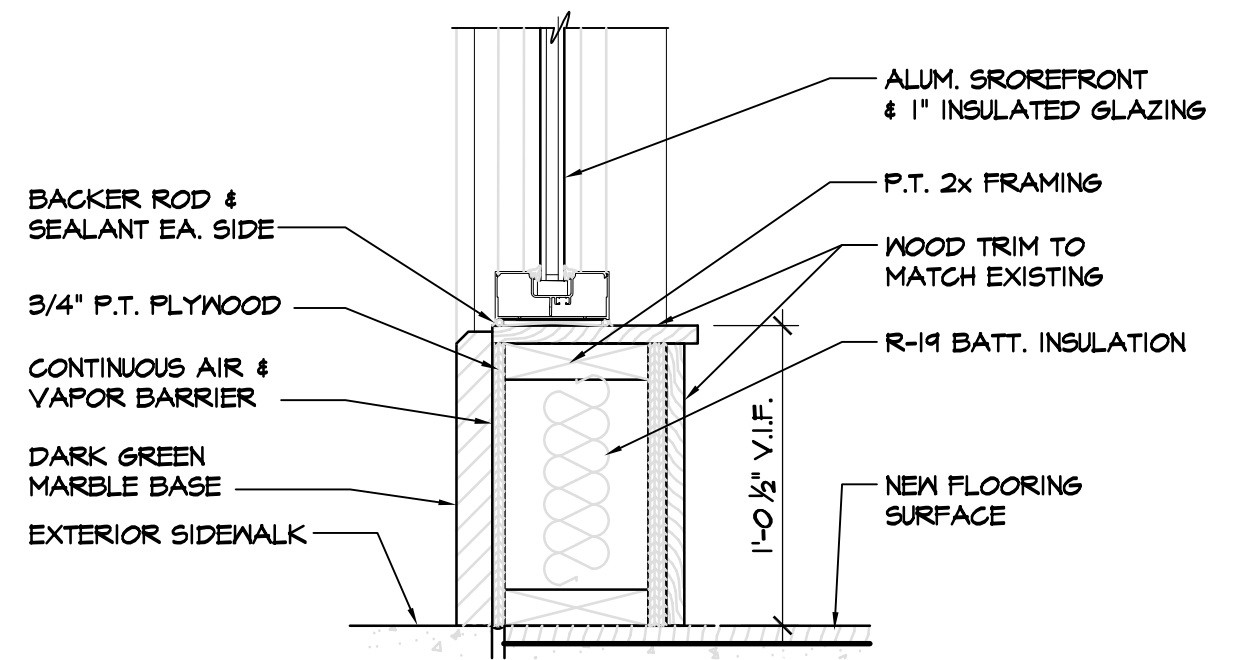

SILL AT KNEE WALL

ALUMINUM STOREFRONT DETAILS

SCALE: 1 1/2" = 1'-0"



A Tenant Fit-Out for:

Wild Wing Cafe


Kress Building, Gay Street, Knoxville, Tennessee



September 8, 2015



HISTORIC PRECEDENT

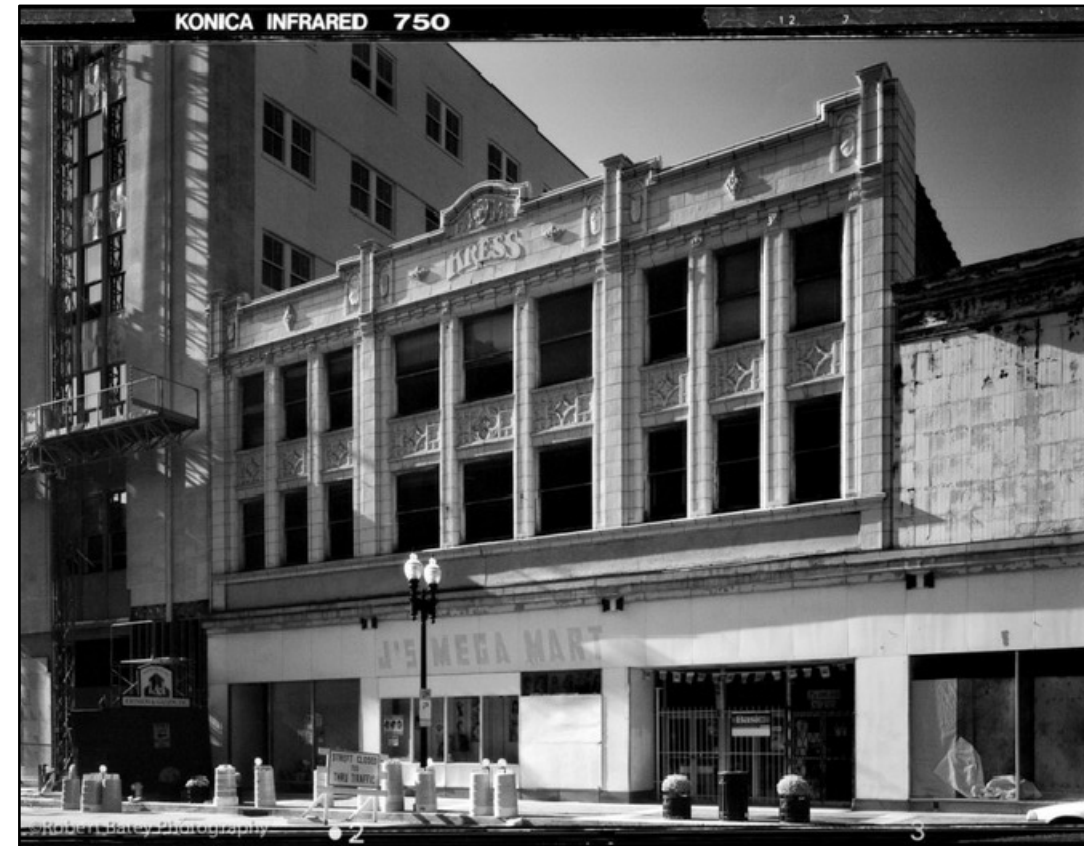

RECENT CONDITION



A Tenant Fit-Out for:
Wild Wing Cafe
Kress Building, Gay Street, Knoxville, Tennessee



September 8, 2015

