

Downtown Knoxville Design Overlay District Certificate of Appropriateness

Name of Applicant: Pour Taproom

Owner Contractor Architect Engineer Other Tenant

Date Filed: 3-13-17 Application accepted by: Mike Reynolds

Fee Amount: 50.00 Review Date: 4/15/17 File Number: 4-A-17-DT

PRE-APPLICATION CONFERENCE Date Completed: _____

PROPERTY INFORMATION
 Building or Project Name: Pour Taproom
 Street Address: 207-209 West Jackson
 Parcel Identification Number(s): 094EF042

PROPERTY OWNER
 PLEASE PRINT
 Name: INDUSTRIAL DEVELOPMENT BOARD
OF THE CITY OF KNOXVILLE
 Company: _____
 Address: 17 Suite 201 Market Square
 City: Knoxville State: TN Zip: 37902
 Telephone: _____
 Fax: _____
 E-mail: _____

ACCOMPANYING MATERIALS
 Please see the reverse side of this form for a list of information required as part of this application.

FOR OFFICE USE ONLY

PROJECT INFORMATION
 LEVEL 1: \$50
 Minor Alteration of an Existing Building/Structure
 Sign
 LEVEL 2: \$100
 Major Alteration of an Existing Building/Structure
 Addition to an Existing Building/Structure
 LEVEL 3: \$250
 Construction of New Building/Structure


PROJECT ARCHITECT/ENGINEER
 PLEASE PRINT
 Name: _____
 Company: _____
 Address: _____
 City: _____ State: _____ Zip: _____
 Telephone: _____
 Fax: _____
 E-mail: _____

PROJECT CONTRACTOR
 PLEASE PRINT
 Name: _____
 Company: _____
 Address: _____
 City: _____ State: _____ Zip: _____
 Telephone: _____
 Fax: _____
 E-mail: _____

PROJECT CONTACT
 All application-related correspondence should be directed to:
 PLEASE PRINT
 Name: Anthony Saffles
 Company: Neon Service, llc
 Address: 1007 May Ave
 City: Knoxville State: TN Zip: 37921
 Telephone: 865-546-6251
 Fax: 865-546-6252
 E-mail: tsaffles@aol.com

NOTE: Payment is due at time of application. Please make check payable to Knoxville Knox County Metropolitan Planning Commission.

7.92 Sq. Ft.

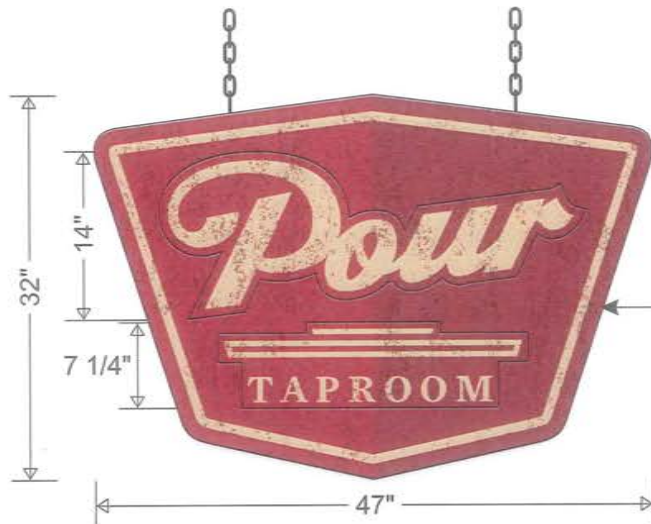

Aluminum cabinet
with digital printed
vinyl applied.



NOTE: Four (4) cloud signs with White acrylic faces with printed vinyl applied, Red trim cap, and Red returns painted PMS 7621. Internally illuminated with LEDs with power supplies mounted in cabinet.

This design is the exclusive and confidential property of Neon Service Company. It is not to be used, reproduced, copied or exhibited in any fashion without the written permission of Neon Service Company. All rights reserved. The value of this design is \$ _____

<i>Neon Service Co.</i>		
SCALE: 3/4"=1'	APPROVED BY:	DRAWN BY:
DATE: 2-20-17		S. M.
NAME: Pour Taproom		
DRAWING NUMBER		1-26-173948-3



This design is the exclusive and confidential property of Neon Service Company. It is not to be used, reproduced, copied or exhibited in any fashion without the written permission of Neon Service Company. All rights reserved. The value of this design is \$ _____

<i>Neon Service Co.</i>		
SCALE: 1/4" = 1'	APPROVED BY:	DRAWN BY:
DATE: 2-20-17		S. M.
NAME: Pour Taproom		
DRAWING NUMBER		1-26-173948-3

NOTE: Two (2) 36" vinyl decals printed on White perforated vinyl and applied to outside of glass above doors.



This design is the exclusive and confidential property of Neon Service Company. It is not to be used, reproduced, copied or exhibited in any fashion without the written permission of Neon Service Company. All rights reserved. The value of this design is \$ _____

<i>Neon Service Co.</i>		
SCALE: 3/16" = 1'	APPROVED BY:	DRAWN BY:
DATE: 2-20-17		S. M.
NAME: Pour Taproom		
DRAWING NUMBER		1-26-173948-3