


Downtown Knoxville Design Overlay District Certificate of Appropriateness

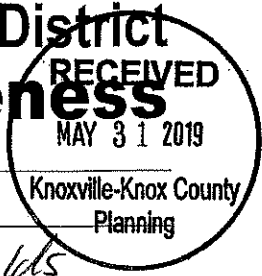

Name of Applicant: Baker Jones / Signco Inc


Owner Contractor Architect Engineer Other

Date Filed: 5/31/2019 Application accepted by: Mike Reynolds

Fee Amount: 50.⁰⁰ Review Date: 6/19/2019 File Number: 6-A-19-DT

PRE-APPLICATION CONFERENCE		Date Completed: _____
<p style="text-align: center;">PROPERTY INFORMATION</p> Building or Project Name: <u>The Lunchbox</u> <hr/> Street Address: <u>607 Market St.</u> Tax Identification Number(s): <u>094 L 6011</u>		<p style="text-align: center;">PROJECT ARCHITECT/ENGINEER</p> PLEASE PRINT Name: _____ Company: _____ Address: _____ City: _____ State: _____ Zip: _____ Telephone: _____ Fax: _____ E-mail: _____
<p style="text-align: center;">PROPERTY OWNER</p> PLEASE PRINT Name: <u>U.S. Bank</u> Company: _____ Address: <u>806 Medical Center Pkwy.</u> City: <u>Memphis</u> State: <u>TN</u> Zip: <u>37129</u> Telephone: _____ Fax: _____ E-mail: _____		<p style="text-align: center;">PROJECT CONTRACTOR</p> PLEASE PRINT Name: <u>Baker Jones</u> Company: <u>Signco Inc</u> Address: <u>3101 NW. Park Dr.</u> City: <u>Knoxville</u> State: <u>TN</u> Zip: <u>37921</u> Telephone: <u>(865) 947-2086</u> Fax: _____ E-mail: <u>info@signco-inc.com</u>
<p style="text-align: center;">ACCOMPANYING MATERIALS</p> Please see the reverse side of this form for a list of information required as part of this application.		
FOR OFFICE USE ONLY		
<p style="text-align: center;">PROJECT INFORMATION</p> LEVEL 1: <u>\$0</u> <input type="checkbox"/> Minor Alteration of an Existing Building/Structure <input checked="" type="checkbox"/> Sign LEVEL 2: <u>\$70</u> <input type="checkbox"/> Major Alteration of an Existing Building/Structure <input type="checkbox"/> Addition to an Existing Building/Structure LEVEL 3: <u>\$100</u> <input type="checkbox"/> Construction of New Building/Structure		<p style="text-align: center;">PROJECT CONTACT</p> All application-related correspondence should be directed to: PLEASE PRINT Name: <u>Same as Contractor</u> Company: _____ Address: _____ City: _____ State: _____ Zip: _____ Telephone: _____ Fax: _____ E-mail: _____

NOTE: Payment is due at time of application. Please make check payable to Knoxville Knox County Metropolitan Planning Commission.

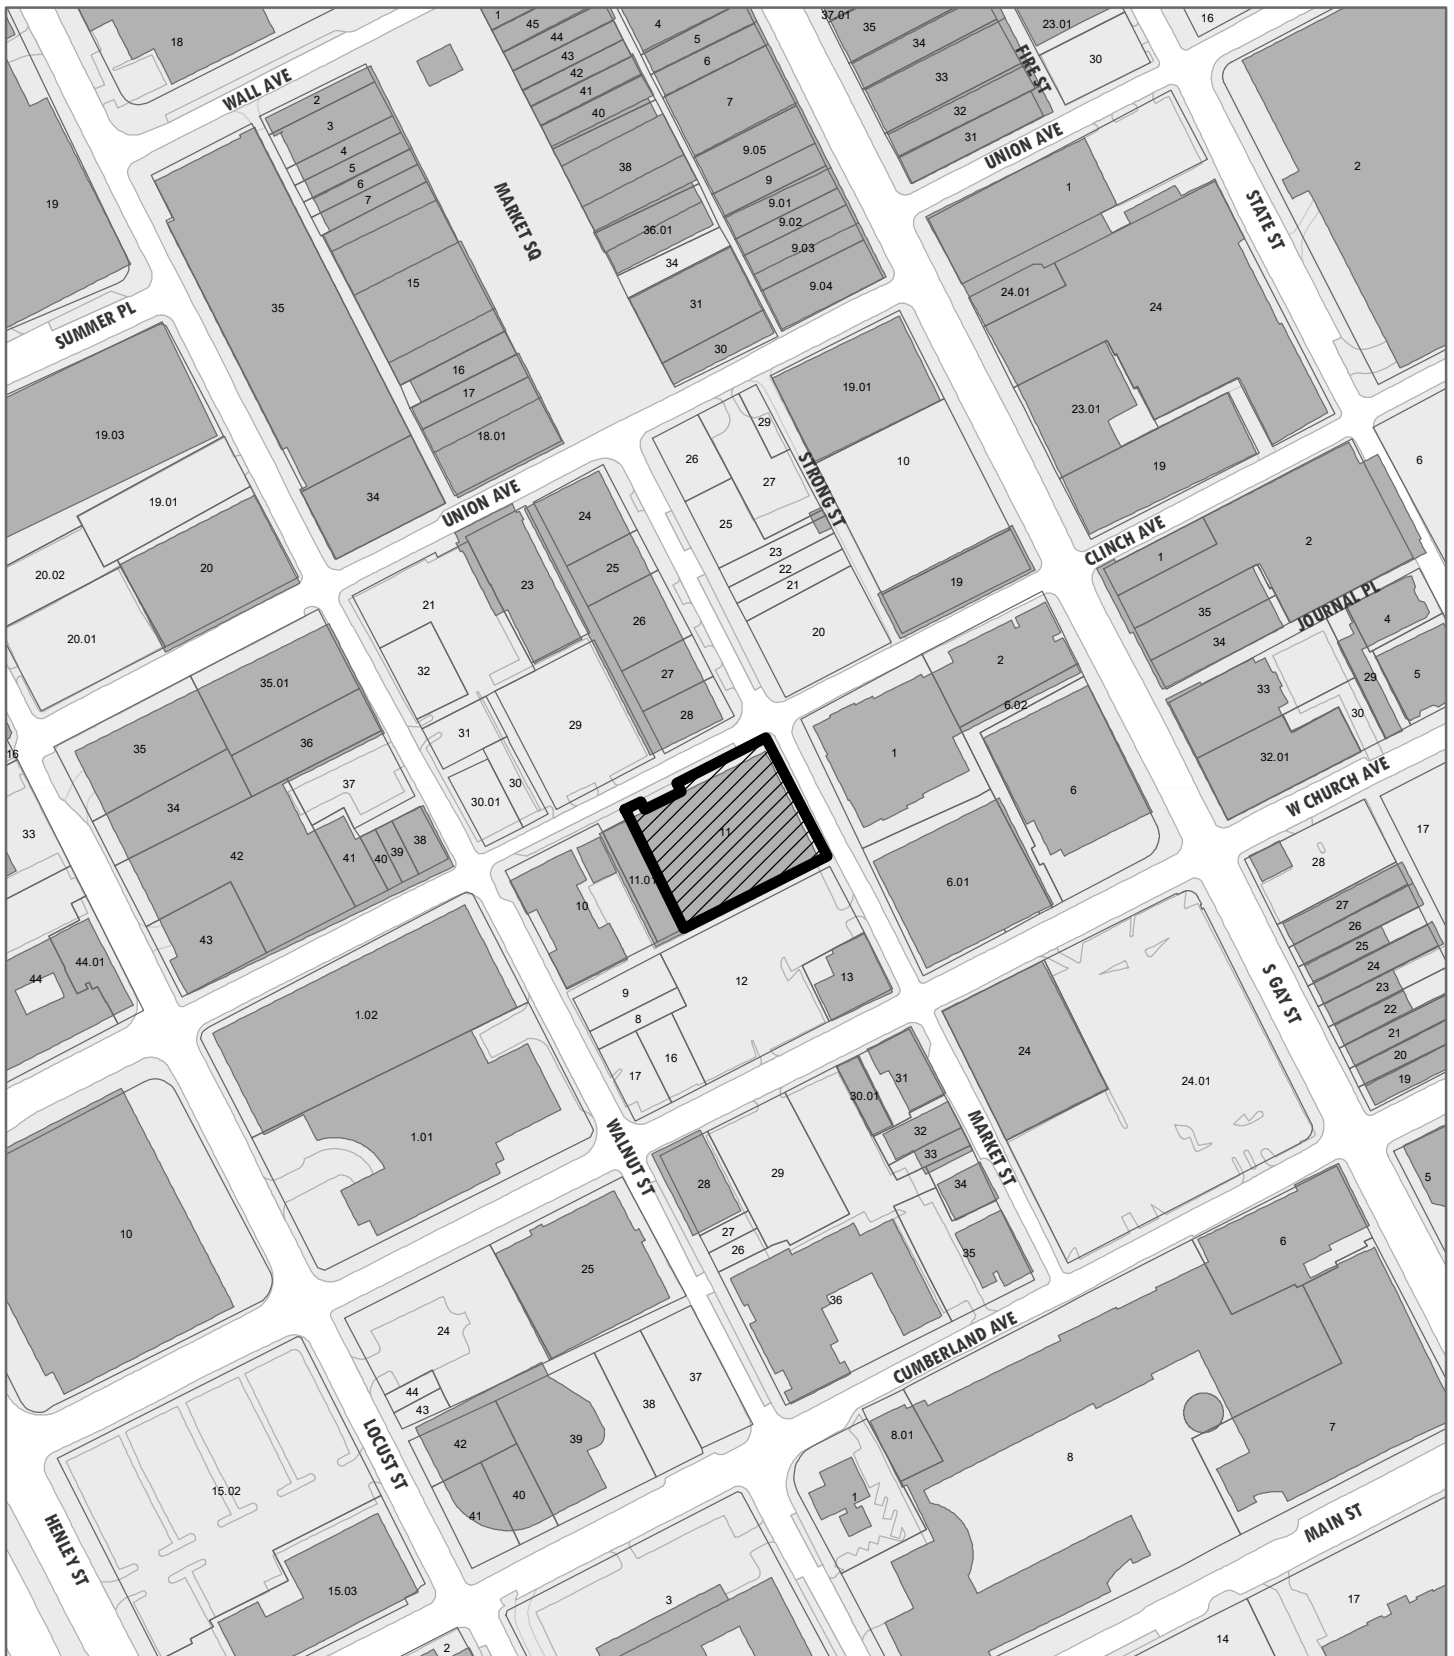

6-A-19-DT

APPLICATION FOR CERTIFICATE OF APPROPRIATENESS


Petitioner: Baker Jones / Signco, Inc.

**DOWNTOWN
DESIGN
REVIEW
BOARD**



607 Market St
Level 1: Sign

Original Print Date: 6/12/2019
Revised:
Knoxville/Knox County Planning · Downtown Design Review Board

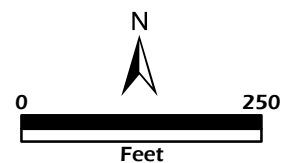



17'-2"

PMS 357

RGB: (0, 89, 32)
CMYK: (89,38,100,37)
Hex: #005920


PMS 617

RGB: (181,184,107)
CMYK: (32,18,72,0)
Hex: #B5B86B


PMS 7749

RGB: (114,118,41)
CMYK: (55,38,100,19)
Hex: #727629

ALUMINUM CABINET INTERNALLY LIGHTED WITH LEDS AND
 PUSH-THRU ACRYLIC LETTERS WITH TRANSLUCENT VINYL APPLIED

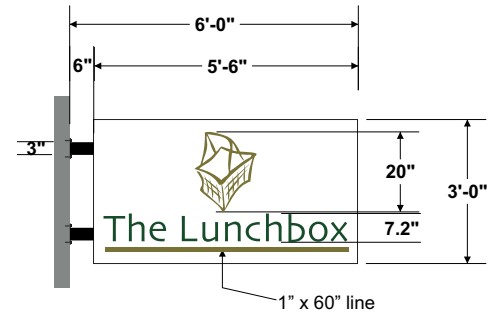

SIDE VIEW

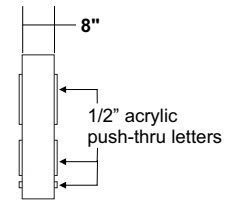

SIGNCO inc.
 PLASTIC, NEON, ELECTRONIC

This drawing is the property of SIGNCO, Inc. & to be used for contractual purposes between the customer & SIGNCO, Inc. only. Unauthorized use of this information will result in claims up to 1/3 the value of the job represented on this drawing.
VALUE OF THIS DRAWING: \$500.00

SIGN & FAX BACK SO THAT WE MAY APPROVE YOUR ORDER.
 FAX: 865.947.2089 info@signco-inc.com

APPROVAL SIGNATURE
 DATE: 05-29-2019
 DRAWN BY: Tiffany Poling

SCALE: 1/4" = 1'

APPROVED
 APPROVED W/CHANGES
 REVISE & RESUBMIT

SALES REPRESENTATIVE:
 Baker Jones
 FILE:
 Lunchbox Blade Sign Downtown

FILE LOCATION:
 Baker/L/Lunchbox
 LOCATION:
 Downtown Knoxville, TN