



Suite 403 • City County Building
400 Main Street
Knoxville, Tennessee 37902
865 • 215 • 2500
FAX • 215 • 2068
www.knoxmpc.org

Downtown Knoxville Design Overlay District Certificate of Appropriateness

RECEIVED
SEP 27 2019

Name of Applicant: Sycamore Sign Service

☐ Owner ☐ Contractor ☐ Architect ☐ Engineer ☒ Other Sign Contractor Knoxville-Knox County Planning

Date Filed: 9/27/2019 Application accepted by: Mike Reynolds

Fee Amount: \$50 Review Date: _____ File Number: 10-B-19-DT

PRE-APPLICATION CONFERENCE		Date Completed: <u>9/27/19</u>
PROPERTY INFORMATION Building or Project Name: <u>Embassy Suites</u> Street Address: <u>505 South Gay Street</u> Parcel Identification Number(s): <u>19.01</u> <u>094LE 019.01</u>		PROJECT ARCHITECT/ENGINEER PLEASE PRINT Name: <u>Link Engineering</u> Company: <u>Link Engineering</u> Address: <u>135 South David Lane</u> City: <u>Knoxville</u> State: <u>TN</u> Zip: <u>37922</u> Telephone: <u>865-539-4001</u> Fax: <u>865-539-0851</u> E-mail: _____
PROPERTY OWNER PLEASE PRINT Name: _____ Company: <u>Industrial Development Board of the City of</u> Address: <u>17 Suite 201 Market Square</u> City: <u>Knoxville</u> State: <u>TN</u> Zip: <u>37902</u> Telephone: _____ Fax: _____ E-mail: _____		PROJECT CONTRACTOR PLEASE PRINT Name: _____ Company: <u>Sycamore Sign Service</u> Address: <u>3315 Riverside Drive</u> City: <u>Knoxville</u> State: <u>TN</u> Zip: <u>37914</u> Telephone: <u>865-247-0466</u> Fax: <u>866-935-9597</u> E-mail: <u>sherrie.bowers@sycamoresignservice.com</u>
ACCOMPANYING MATERIALS Please see the reverse side of this form for a list of information required as part of this application.		
FOR OFFICE USE ONLY		
PROJECT INFORMATION LEVEL 1: \$50 <input type="checkbox"/> Minor Alteration of an Existing Building/Structure <input checked="" type="checkbox"/> Sign LEVEL 2: \$100 <input type="checkbox"/> Major Alteration of an Existing Building/Structure <input type="checkbox"/> Addition to an Existing Building/Structure LEVEL 3: \$250 <input type="checkbox"/> Construction of New Building/Structure		PROJECT CONTACT All application-related correspondence should be directed to: PLEASE PRINT Name: <u>Sherrie Bowers</u> Company: <u>Sycamore Sign Service</u> Address: <u>3315 Riverside Drive</u> City: <u>Knoxville</u> State: <u>TN</u> Zip: <u>37914</u> Telephone: <u>865-247-0466</u> Fax: <u>866-935-9597</u> E-mail: <u>sherrie.bowers@sycamoresignservice.com</u>

NOTE: Payment is due at time of application. Please make check payable to Knoxville Knox County Metropolitan Planning Commission.



10-B-19-DT

APPLICATION FOR CERTIFICATE OF APPROPRIATENESS


**DOWNTOWN
DESIGN
REVIEW
BOARD**



**507 S Gay St.
Level 1: Sign**

Original Print Date: 10/3/2019
Revised:
Knoxville/Knox County Planning · Downtown Design Review Board


**Petitioner: Sherrie Bowers / Sycamore
Sign Service**

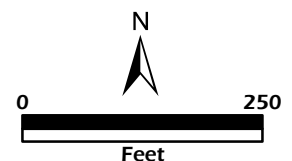



Custom Non illuminated Round Hanging sign

Sign to be painted white with charcoal grey copy

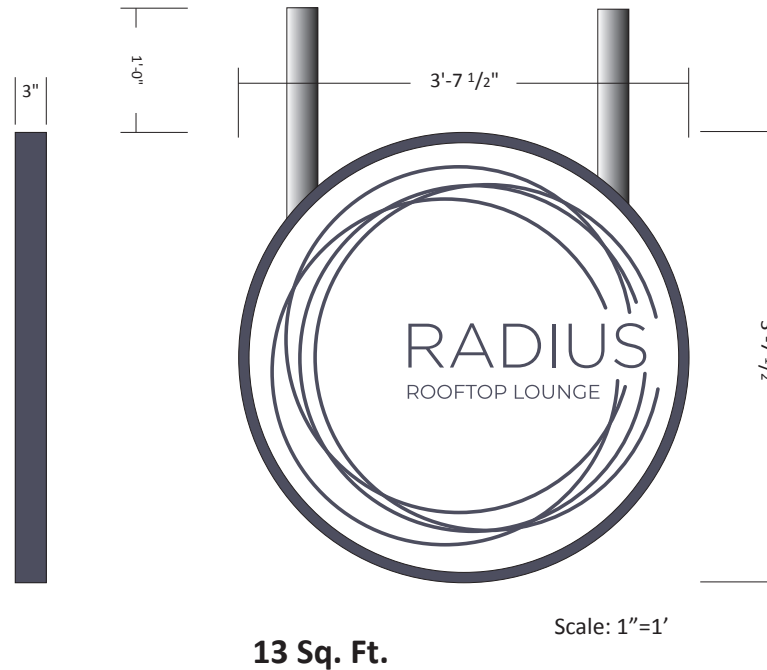

13 Sq. Ft.

Scale: 1"=1'

Note: Size of signage in relation to the building is approximate. This photo mock-up is intended for location purposes only and may not accurately represent the scale of the proposed signage to the building. A site survey is required.



Pattison Sign Group
Powering Your Brand

520 W Summit Hill, Suite 702, Knoxville TN, 37902
(Toll Free) 1.866.635.1110 (Fax) 1.888.694.1106
www.pattisonsign.com



This sign to be installed in accordance with the requirements of Article 600 of the National Electrical Code and/or other applicable local codes.
This includes proper grounding and bonding of the sign.



Fluorescent, Neon and HID lamps contain Mercury (HG).
Dispose of the lamps according to Local, Provincial, State or Federal Laws.

Project ID

AP7-25458 R14

Date: 12-14-2018

Scale: as noted

Sales: J Pelletier

Designer: M. Holman

Rev. #: **R14 MAH**

Date: **09-16-2019**

Revision Note:

Please design custom two sided non illuminated round hanging sign to be approximately 3" thick, circumference to equal 13SF. Using art provided

✓ Conceptual

Information Required:

Engineering and GC to provide mounting detail.

Master

Electrical

☐ 120V

☐ 347V

☐ Other _____

Customer Approval

Signature _____

MM/DD/YYYY

It is the Customer's responsibility to ensure that the structure of the building is designed and constructed to accept the installation of the signs being ordered. Please ask PSG to provide further details if required.

All rights reserved. The artwork depicted herein are copyright and are the exclusive property of Pattison Sign Group and as such cannot be reproduced in whole or in part without written permission by Pattison Sign Group.


Embassy Suites
Downtown Knoxville
505 South Gay Street
Knoxville, TN 37902

Sign Item

Custom



CUSTOM HANGING SIGN

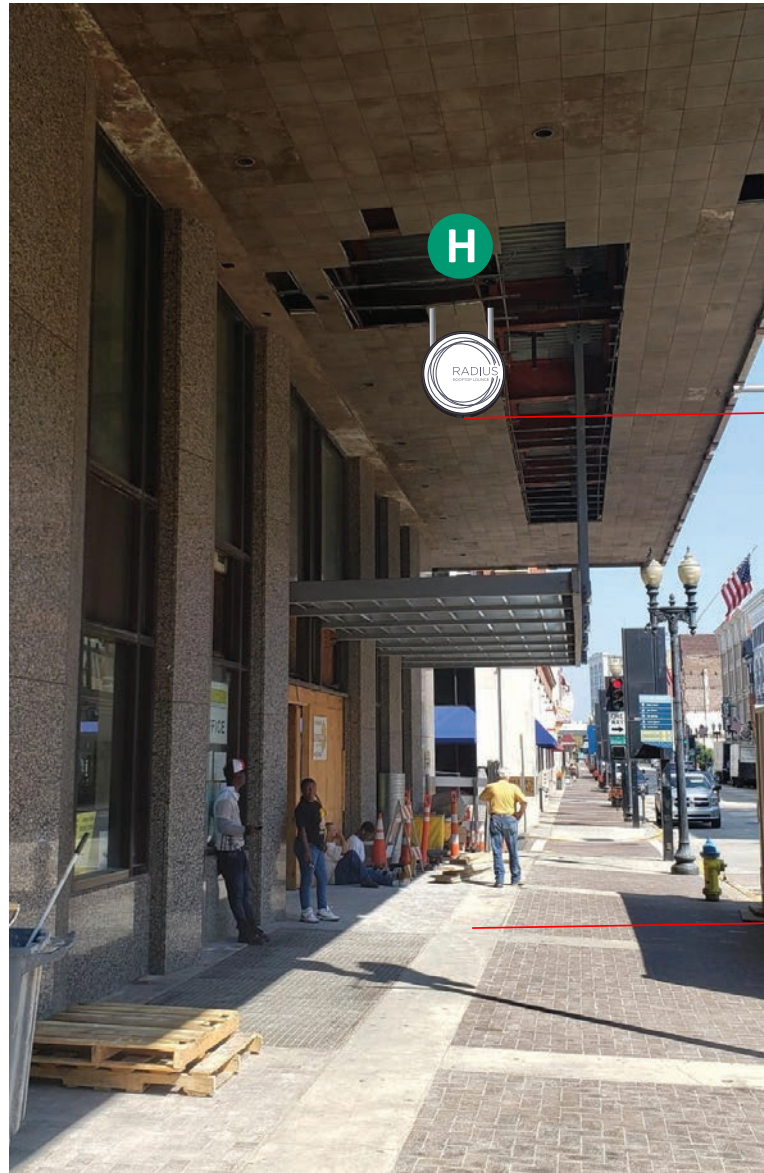

Project ID

AP7-25458 R14

Date: 6/27/2019

Scale: 3/16"=1'

Sales: J Pelletier

Designer: M. Holman

Rev. #: **R14 MAH**

Date: **09-16-2019**

Revision Note:

Please design custom two sided non illuminated round hanging sign to be approximately 3" thick, circumference to equal 13SF. Using art provided



Conceptual

Information Required:

Engineering and GC to provide mounting detail.



Master



Electrical

☐ 120V

☐ 347V

☐ Other _____

Customer Approval

Signature _____

MM/DD/YYYY

It is the Customer's responsibility to ensure that the structure of the building is designed and constructed to accept the installation of the signs being ordered. Please ask PSG to provide further details if required.

All rights reserved. The artwork depicted herein are copyright and are the exclusive property of Pattison Sign Group and as such cannot be reproduced in whole or in part without written permission by Pattison Sign Group.

**Embassy Suites
Downtown Knoxville
505 South Gay Street
Knoxville, TN 37902**

Sign Item

Custom Hanging Sign



Pattison Sign Group
Powering Your Brand

520 W Summit Hill, Suite 702, Knoxville TN, 37902
(Toll Free) 1.866.635.1110 (Fax) 1.888.694.1106
www.pattisonsign.com



This sign to be installed in accordance with the requirements of Article 600 of the National Electrical Code and/or other applicable local codes.
This includes proper grounding and bonding of the sign.



Fluorescent, Neon and HID lamps contain Mercury (HG).
Dispose of the lamps according to Local, Provincial, State or Federal Laws.

Project ID

AP7-25458 R10

Date: 12-14-2018

Scale: AS NOTED

Sales: J Pelletier

Designer: R Andree

Rev. #: R10 MAH

Date: 07-31-2019

Revision Note:

Change Knox Mason sign to new Logo and size.

Conceptual

Information Required:

Engineer drawings for this size and Mounting Detail.
Current drawing is an estimate from architect.

Master

Electrical

☒ 120V ☐ 347V

☐ Other _____

Customer Approval

Signature _____

MM/DD/YYYY


It is the Customer's responsibility to ensure that the structure of the building is designed and constructed to accept the installation of the signs being ordered. Please ask PSG to provide further details if required.

All rights reserved. The artwork depicted herein are copyright and are the exclusive property of Pattison Sign Group and as such cannot be reproduced in whole or in part without written permission by Pattison Sign Group.

Embassy Suites
Downtown Knoxville
505 South Gay Street
Knoxville, TN 37902

Sign Item

Custom Cabinet

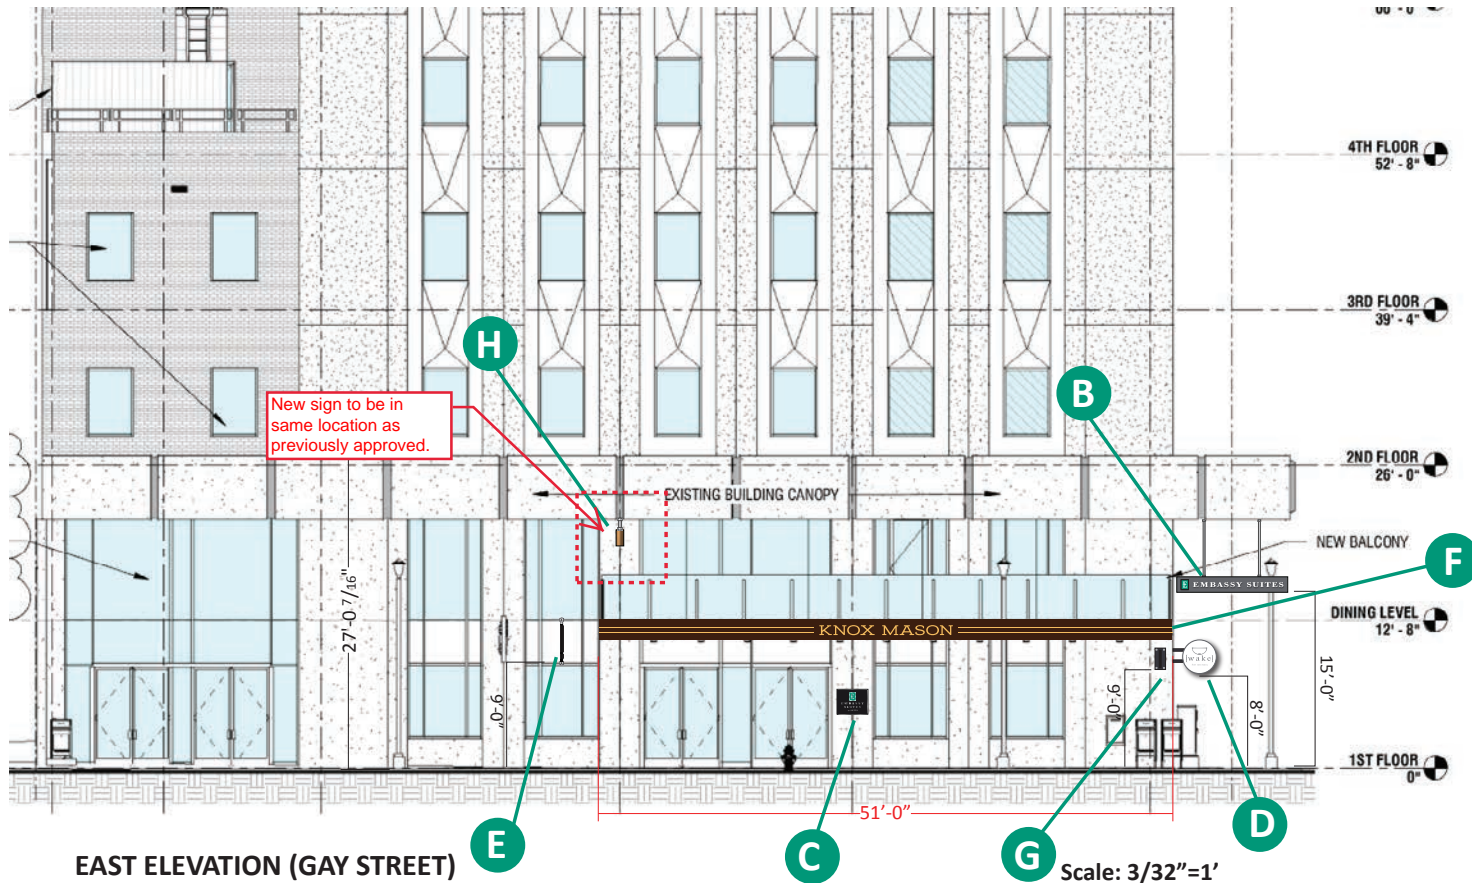

PLAN SHEET FROM PREVIOUS APPROVAL (8-D-19-DT)

Note: Size of signage in relation to the building is approximate. This photo mock-up is intended for location purposes only and may not accurately represent the scale of the proposed signage to the building. A site survey is required.



520 W Summit Hill, Suite 702, Knoxville TN, 37902
(Toll Free) 1.866.635.1110 (Fax) 1.888.694.1106
www.pattisonsign.com



This sign to be installed in accordance with the requirements of Article 600 of the National Electrical Code and/or other applicable local codes.
This includes proper grounding and bonding of the sign.



Fluorescent, Neon and HID lamps contain Mercury (HG).
Dispose of the lamps according to Local, Provincial, State or Federal laws.